


# Premium Booth 3mW x 5mD Left Corner Booth


WJ-B-15-L\_Cnr - 3mW x 5mB x 2.5mH




COLOUR PERSPECTIVE N.T.S

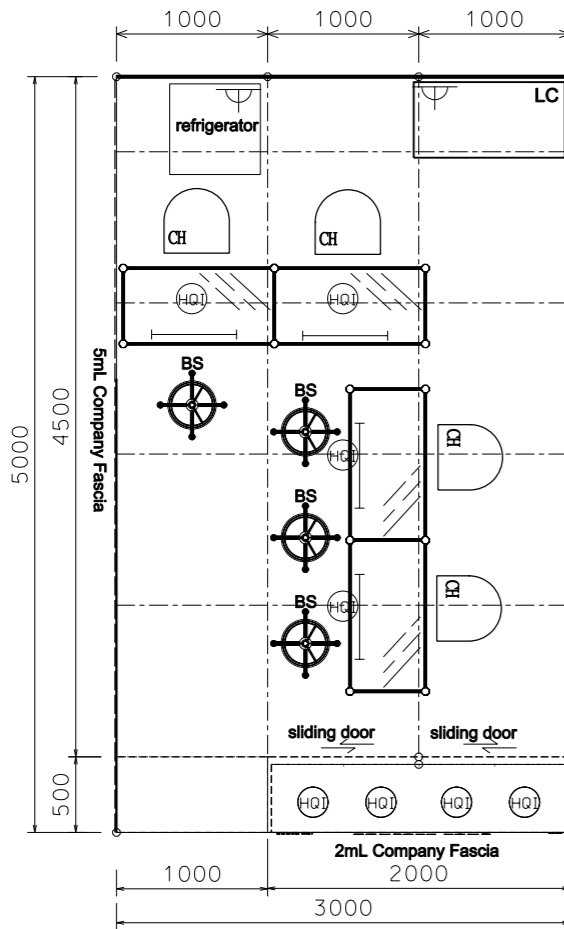


PLAN

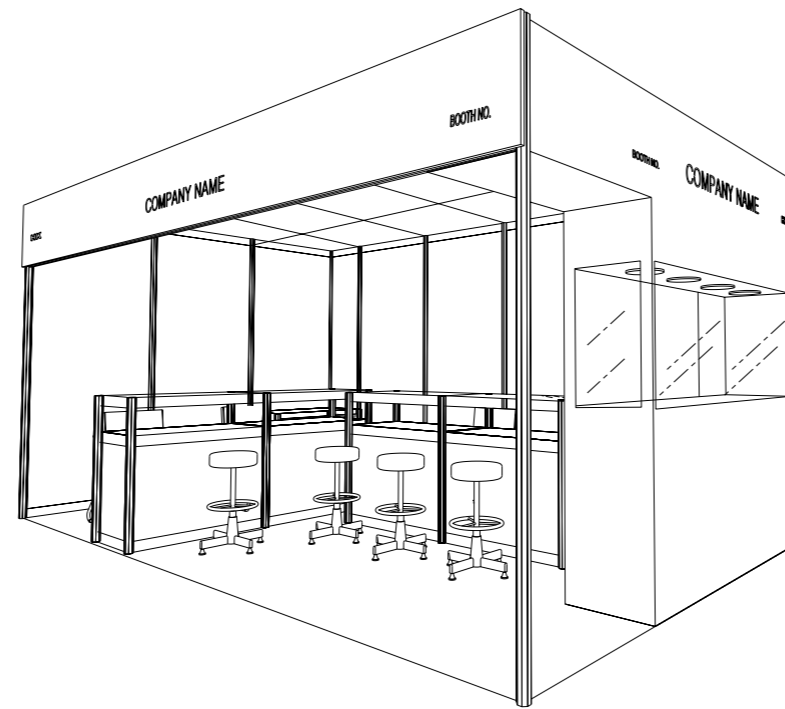

PERSPECTIVE N.T.S

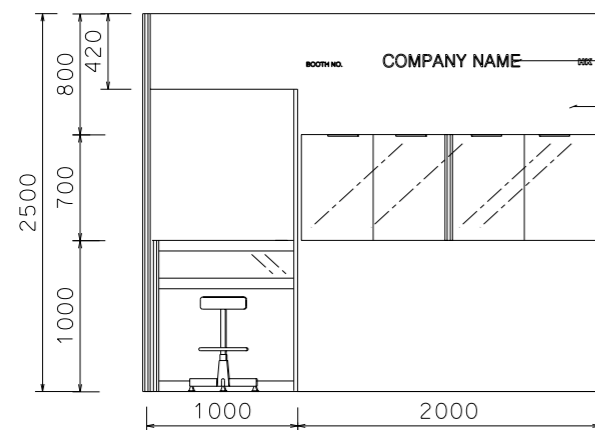

FRONT ELEVATION

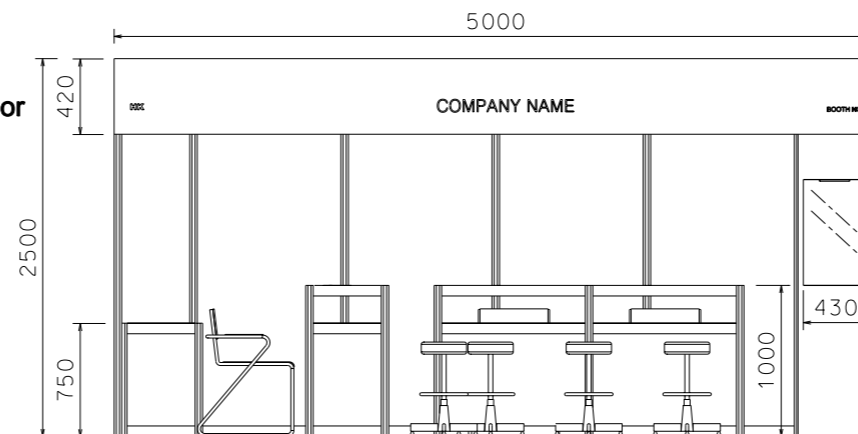

LEFT ELEVATION

BOOTH SPECIFICATION		QTY
	Front tall showcase with 4 (70w) HQI white downlight (2mW x 0.5mD x 2.5mH)	1
	Table showcase counter with build-in fluorescent tube (1mL x 0.5mD x 1mH)	4
	Lockable cabinet (1mL x 0.5mD x 0.75mH)	1
	Bar stool	4
	Black leather chair	4
	Ceiling grid (1m x 1m)	13.5
	Refrigerator	1
	70w HQI white light (fixed in the center of ceiling grid)	4
	500w Square pin power socket	1
	(24hrs) 500w Square pin power socket for refrigerator	1

FILE PATH - L:\Local Fair Premium Booth 2011\WJ-B layout\COPY of WJ-B-2d\_layout\_for\_PDF.dgn



NOTES UNLESS OTHERWISE SPECIFIED ALL DIMENSIONS ARE IN MM.

.....  
 .....  
 .....

REVISION  
 19-05-2009  
 12-06-2009  
 15-06-2009  
 22-07-2009

DATE: 23/04/09  
 SCALE: 1 : 50 (A3)  
 DRAWN BY: .....  
 CHECKED BY: .....

TITLE  
 Premium Booth  
 WJ-B-15-L  
 Corner

PROJECT  
 PREMIUM BOOTH  
 3m x 5m  
 DATE: XXXXXXXX

SHEET  
 WJ-B03a