



# Premium Booth 3mW x 5mD Right Corner Booth


WJ-B-15-R\_Cnr - 3mW x 5mB x 2.5mH

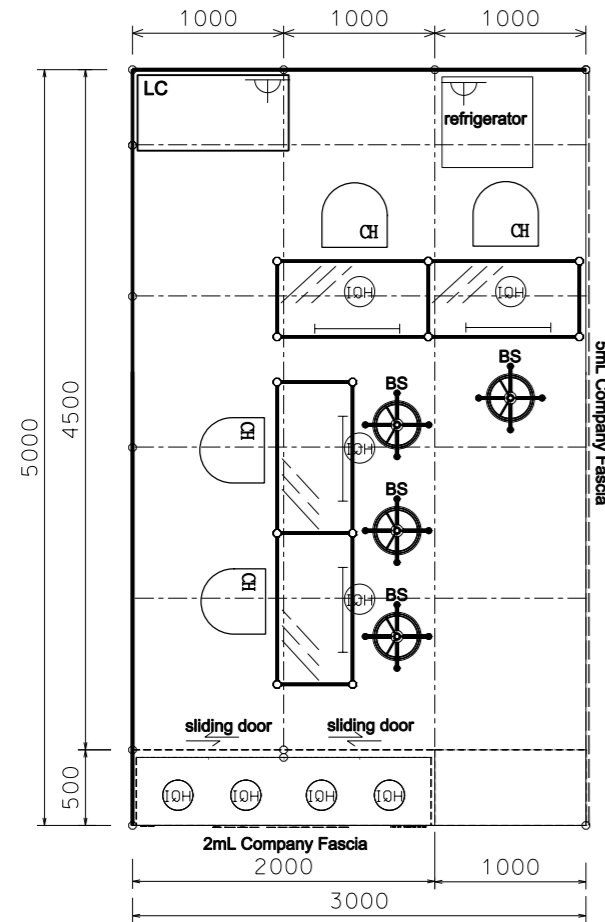


PLAN

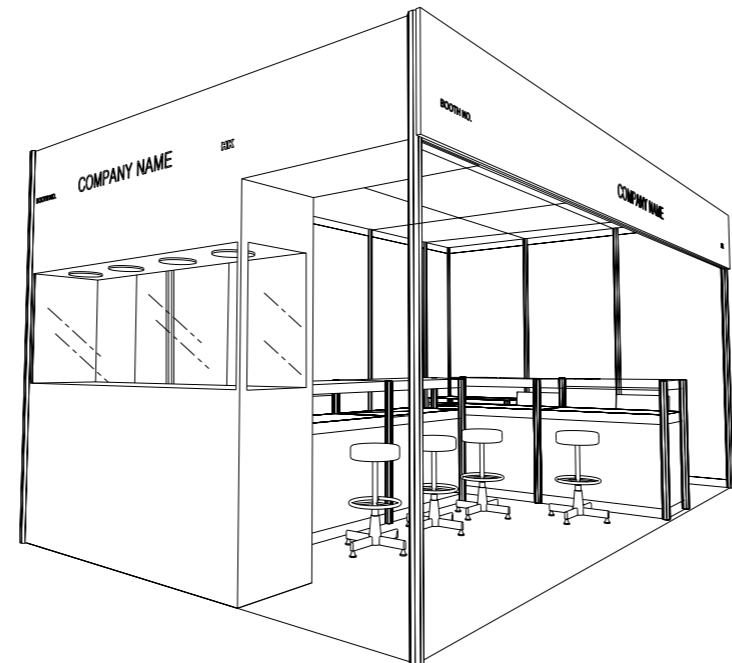


PERSPECTIVE N.T.S

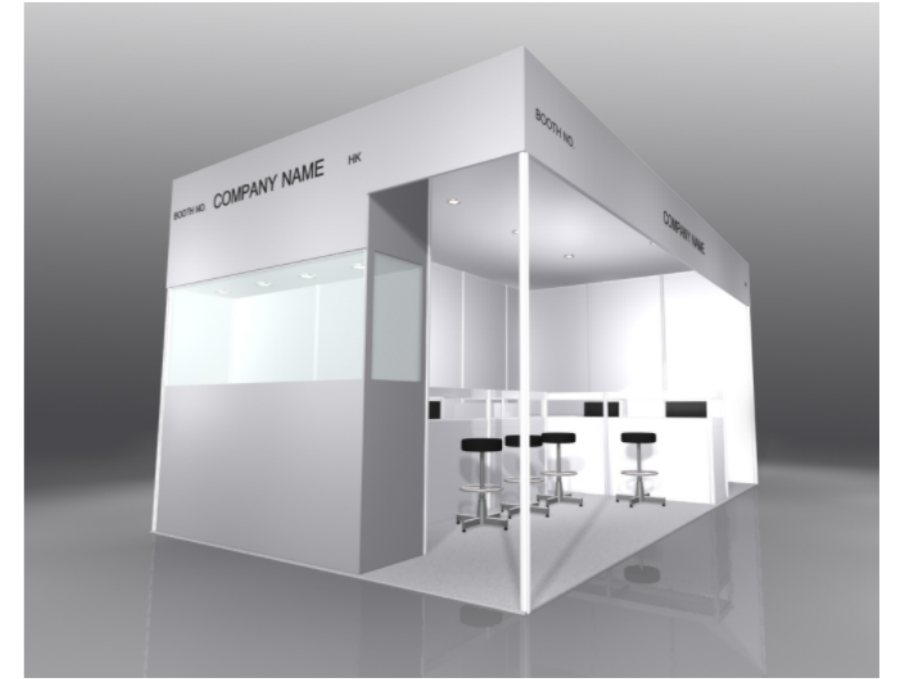

COLOUR PERSPECTIVE N.T.S

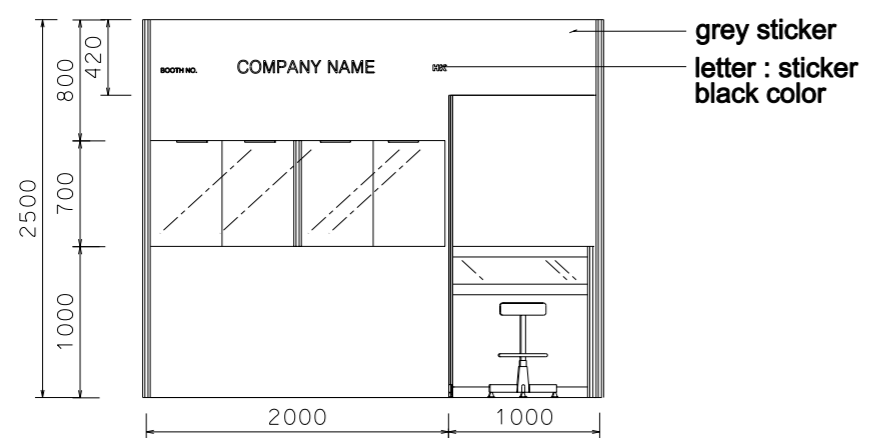

FRONT ELEVATION

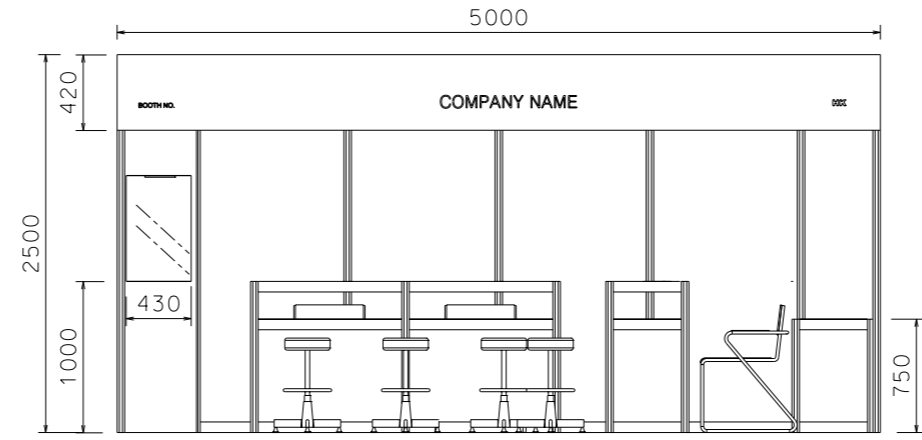

LEFT ELEVATION

BOOTH SPECIFICATION		QTY
	Front tall showcase with 4 (70w) HQI white downlight (2mW x 0.5mD x 2.5mH)	1
	Table showcase counter with build-in fluorescent tube (1mL x 0.5mD x 1mH)	4
	Lockable cabinet (1mL x 0.5mD x 0.75mH)	1
	Bar stool	4
	Black leather chair	4
	Ceiling grid (1m x 1m)	13.5
	Refrigerator	1
	70w HQI white light (fixed in the center of ceiling grid)	4
	500w Square pin power socket	1
	(24hrs) 500w Square pin power socket for refrigerator	1

FILE PATH - L:\Local Fair Premium Booth 2011\WJ\WJ-B layout\COPY of WJ-B-2d\_layout\_for\_PDF.dgn



**NOTES** UNLESS OTHERWISE SPECIFIED ALL DIMENSIONS ARE IN MM.

.....

.....

.....

REVISION  
19-05-2009  
12-06-2009  
22-07-2009

DATE: 23/04/09  
SCALE: 1 : 50 (A3)  
DRAWN BY: .....  
CHECKED BY: .....

**TITLE**  
Premium Booth  
WJ-B-15-R  
Corner

**PROJECT**  
PREMIUM BOOTH  
3m x 5m  
DATE: XXXXXXXX

SHEET  
WJ-B03b