



# Premium Booth 3mW x 5mD One side open


WJ-B-15 - 3mW x 5mD x 2.5mH

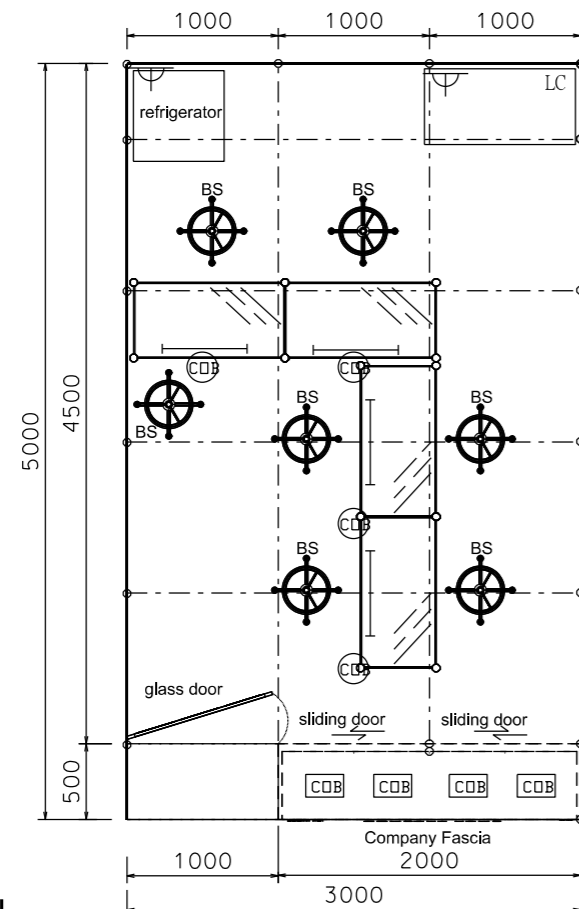

PLAN

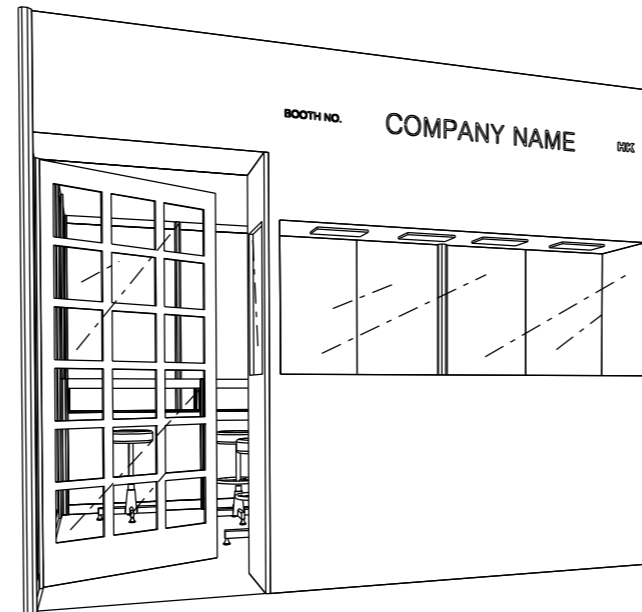

PERSPECTIVE N.T.S

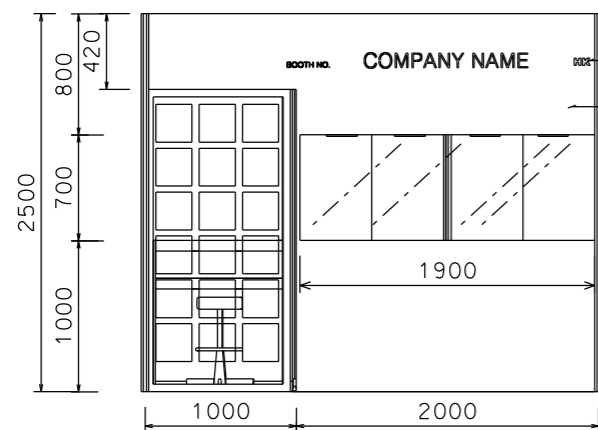

FRONT ELEVATION

letter : sticker black color  
grey sticker

BOOTH SPECIFICATION		QTY
	Front tall showcase with 4 x 50W COB LIGHT (white light) (2mW x 0.5mD x 2.5mH)	1
	Table showcase counter with build-in LED T5 tube (1mL x 0.5mD x 1mH)	4
	Lockable cabinet (1mL x 0.5mD x 0.75mH)	1
	Bar stool	7
	Glass swing door	1
	Ceiling grid (1m x 1m)	13.5
	Refrigerator	1
	50W COB LIGHT (fixed in the center of ceiling grid)	4
	500w Square pin power socket	1
	(24hrs) 500w Square pin power socket for refrigerator	1

FILE PATH - \$FILEL\$



NOTES UNLESS OTHERWISE SPECIFIED ALL DIMENSIONS ARE IN MM.

.....  
.....  
.....

REVISION  
19-05-2009 .  
12-06-2009  
26-05-2015  
26-08-2016  
08-12-2016  
03-05-2019  
06-01-2022

DATE: 03-05-2019  
SCALE: 1 : 50 (A3)  
DRAWN BY: .....  
CHECKED BY: .....


TITLE  
Premium Booth  
WJ-B-15

PROJECT  
PREMIUM BOOTH  
3m x 5m  
DATE: XXXXXXXX


SHEET  
WJ-B-03

# Premium Booth 3mW x 5mD Left Corner Booth


WJ-B-15-L Cnr - 3mW x 5mD x 2.5mH

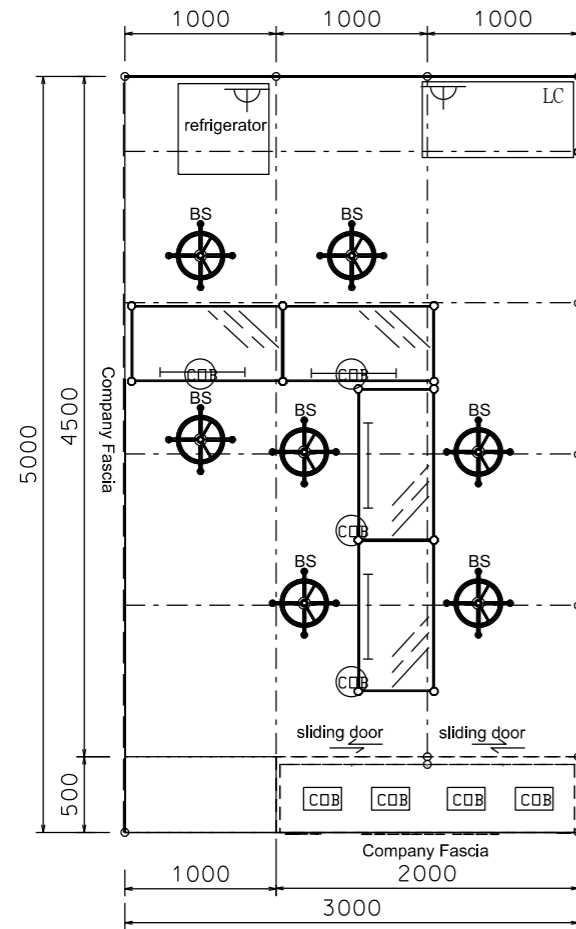


PLAN

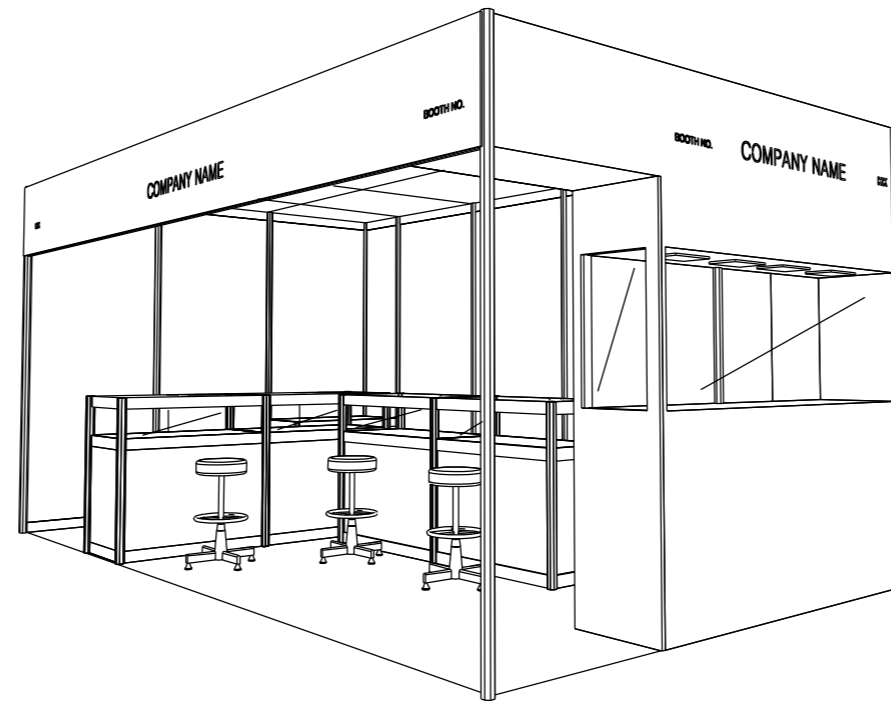

PERSPECTIVE N.T.S

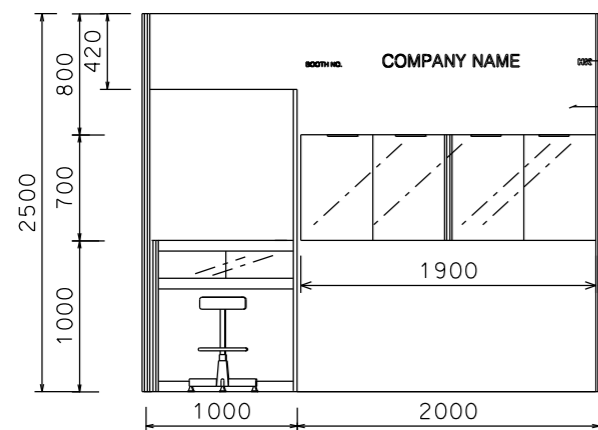

FRONT ELEVATION

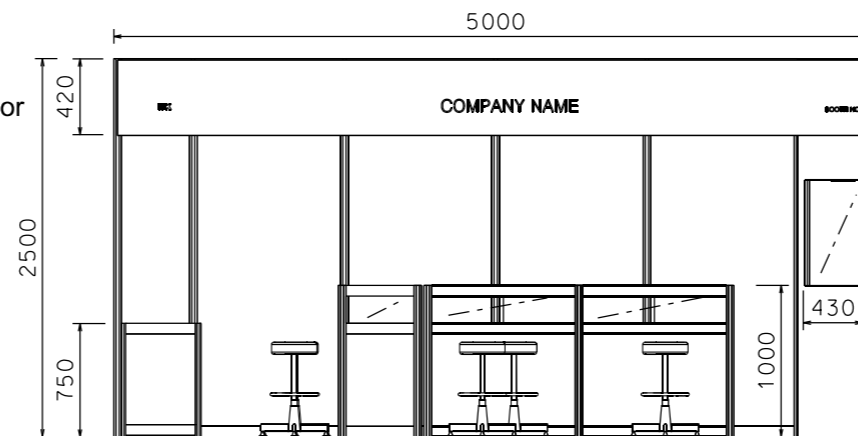

LEFT ELEVATION

BOOTH SPECIFICATION		QTY
	Front tall showcase with 4 x 50W COB LIGHT (white light) (2mW x 0.5mD x 2.5mH)	1
	Table showcase counter with build-in LED T5 tube (1mL x 0.5mD x 1mH)	4
	Lockable cabinet (1mL x 0.5mD x 0.75mH)	1
	Bar stool	7
	Ceiling grid (1m x 1m)	13.5
	Refrigerator	1
	50W COB LIGHT (fixed in the center of ceiling grid)	4
	500w Square pin power socket	1
	(24hrs) 500w Square pin power socket for refrigerator	1

FILE PATH - \$FILEL\$



NOTES UNLESS OTHERWISE SPECIFIED ALL DIMENSIONS ARE IN MM.

.....  
.....  
.....

.....  
.....  
.....

REVISION  
19-05-2009 .  
12-06-2009  
15-06-2009  
22-07-2009  
26-05-2015  
26-08-2016  
08-12-2016  
03-05-2019  
06-01-2022

DATE: 03-05-2019  
SCALE: 1 : 50 (A3)  
DRAWN BY: .....  
CHECKED BY: .....


TITLE  
Premium Booth  
WJ-B-15-L  
Corner

PROJECT  
PREMIUM BOOTH  
3m x 5m  
L-corner  
DATE: XXXXXXXX


SHEET  
WJ-B03a

# Premium Booth 3mW x 5mD Right Corner Booth


WJ-B-15-R Cnr - 3mW x 5mD x 2.5mH

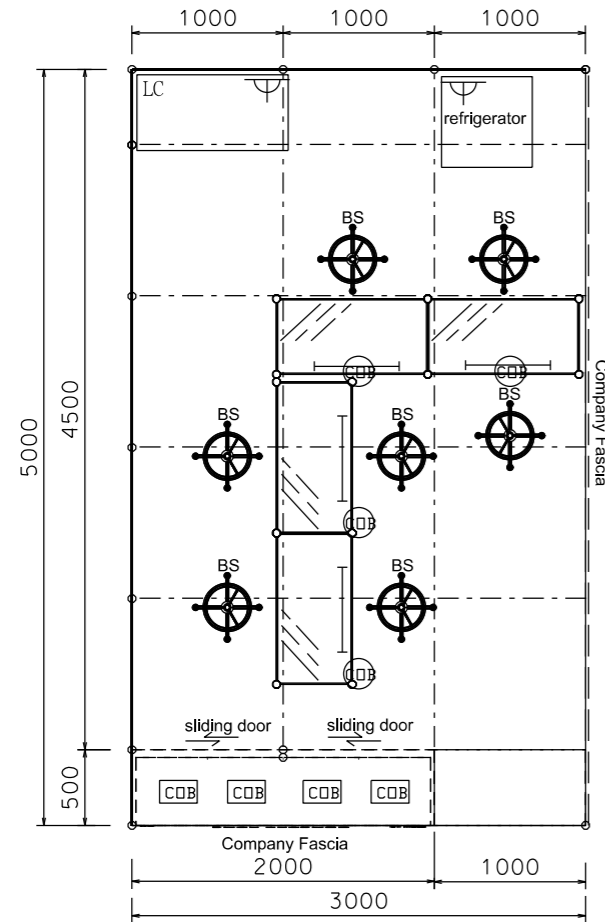

PLAN

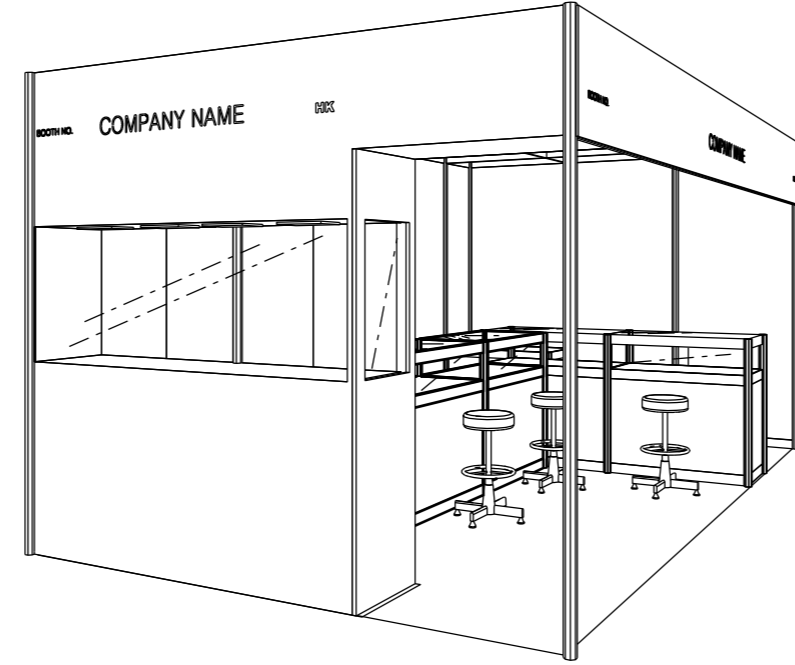


PERSPECTIVE N.T.S

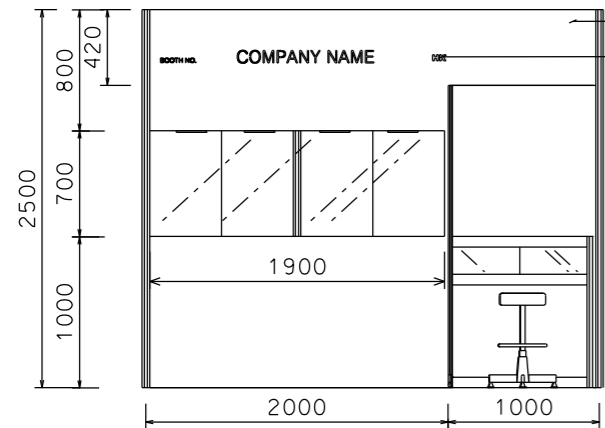

FRONT ELEVATION

grey sticker  
letter : sticker  
black color

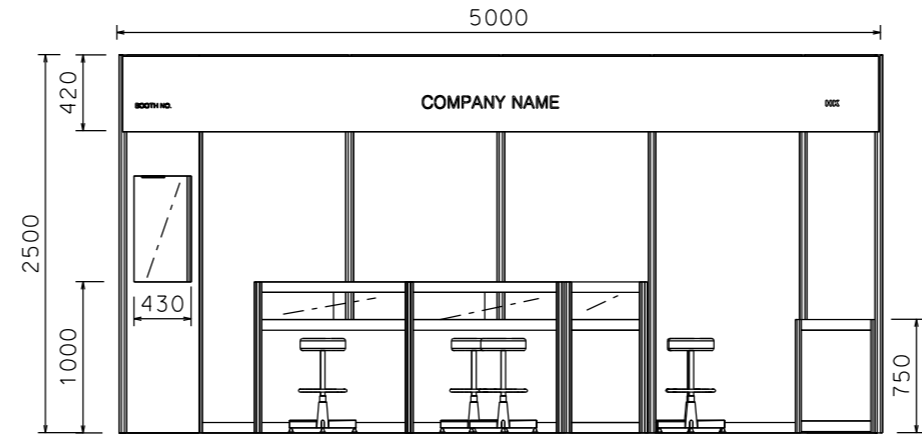

RIGHT ELEVATION

BOOTH SPECIFICATION		QTY
	Front tall showcase with 4 x 50W COB LIGHT (white light) (2mW x 0.5mD x 2.5mH)	1
	Table showcase counter with build-in LED T5 tube (1mL x 0.5mD x 1mH)	4
	Lockable cabinet (1mL x 0.5mD x 0.75mH)	1
	Bar stool	7
	Ceiling grid (1m x 1m)	13.5
	Refrigerator	1
	50W COB LIGHT (fixed in the center of ceiling grid)	4
	500w Square pin power socket	1
	(24hrs) 500w Square pin power socket for refrigerator	1

FILE PATH - \$FILES\$



**NOTES** UNLESS OTHERWISE SPECIFIED ALL DIMENSIONS ARE IN MM.

.....

.....

.....

REVISION	DATE:
19-05-2009	03-05-2019
12-06-2009	
22-07-2009	
26-05-2015	
26-08-2016	
08-12-2016	
03-05-2019	
06-01-2022	

SCALE:	1 : 50 (A3)
DRAWN BY:	.....
CHECKED BY:	.....

**TITLE**

Premium Booth  
WJ-B-15-R  
Corner

**PROJECT**

PREMIUM BOOTH  
3m x 5m  
R-corner

DATE : XXXXXXXX

SHEET

WJ-B03b