



Premium Booth 6mW x 5mD One side open

WJ-C-30
6mW x 5mD x 3.5mH

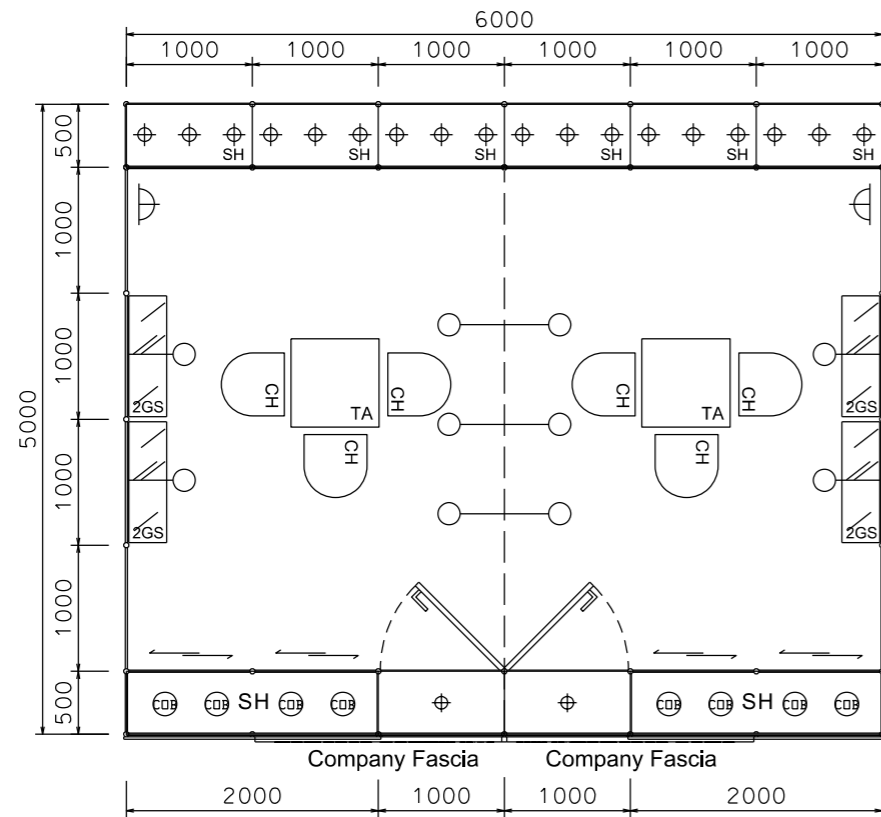


PLAN

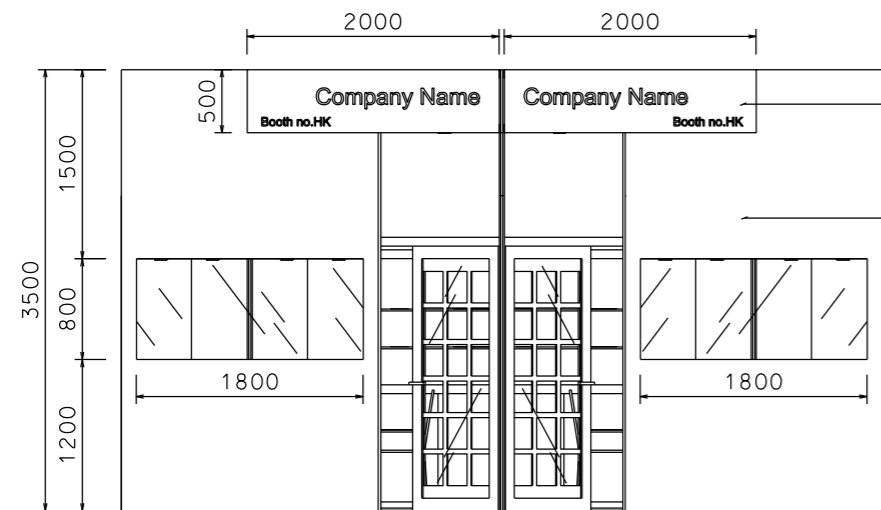

FRONT ELEVATION

SPRAY PAINTED IN PLYWOOD PANEL
- Pantone # 199C
company name letters in black

BLACK COLOUR SPRAY PAINTED FIN.
ON PLYWOOD PANEL

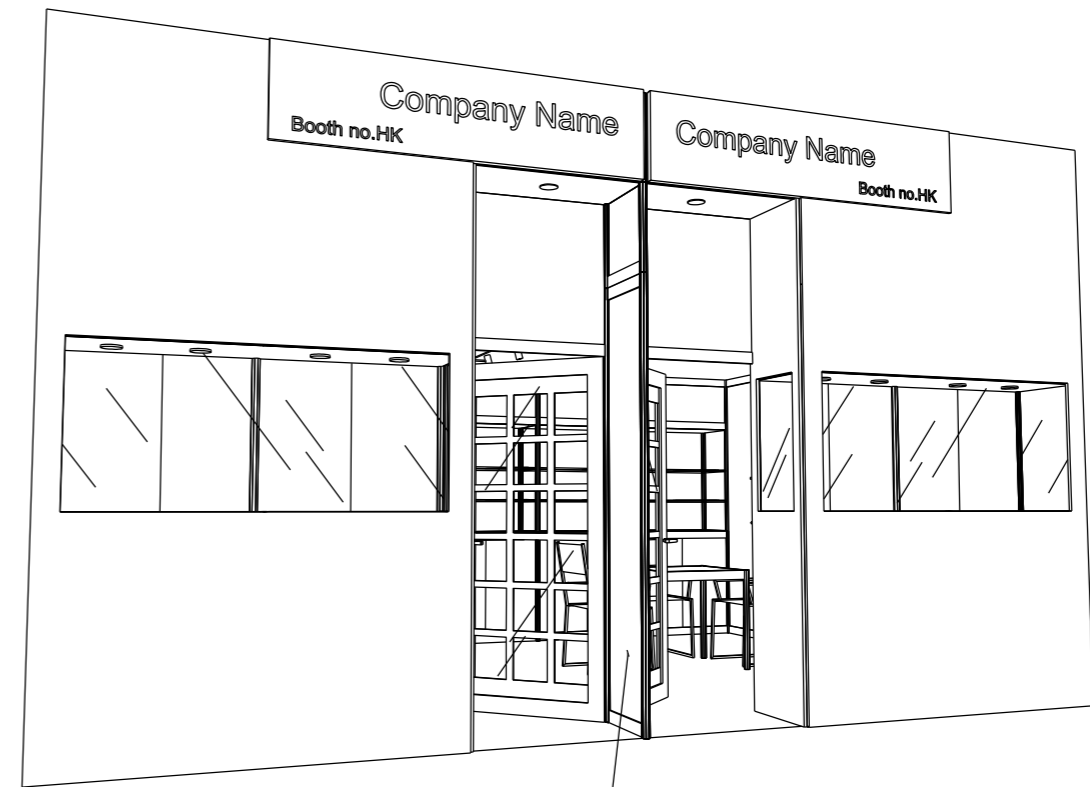

RED COLOUR STICKER FIN.
M-3142

PERSPECTIVES N.T.S

| BOOTH SPECIFICATION | | QTY |
|---------------------|--|-----|
| | Tall showcase with 3 x 7W LED downlight & 2 layer glass shelves & glass door, cabinet underneath (1mW x 2.5mH x 0.5mD) | 6 |
| | Front tall showcase with 4 x 50W COB LIGHT (white light) (2mW x 0.5mD x 0.8mH) | 2 |
| | Glass shelf (flat) (1mL x 0.3mD) | 8 |
| | Square meeting table (0.7m X0.7m x 0.75mH) | 2 |
| | Black leather chair | 6 |
| | Glass swing door (1mL x 2mH) | 2 |
| | Longarmed spotlight w/. 13W LED lamp (yellow) | 10 |
| | 7W LED downlight | 2 |
| | 500w Square pin power socket | 2 |

FILE PATH - \$FILEL\$



NOTES UNLESS OTHERWISE SPECIFIED ALL DIMENSIONS ARE IN MM.

.....
.....
.....

REVISION
28-05-2015
06-05-2019
31-12-2021

DATE: 06-05-2019
SCALE: 1 : 60 (A3)
DRAWN BY: ..
CHECKED BY:


TITLE
Premium Booth
WJ-C-30 (6x5)

PROJECT
PREMIUM BOOTH
6m x 5m
DATE: XXXXXXXX


SHEET
WJ-C06

Premium Booth 6mW x 5mD Left Corner Booth


WJ-C-30_L Cnr
6mW x 5mD x 3.5mH

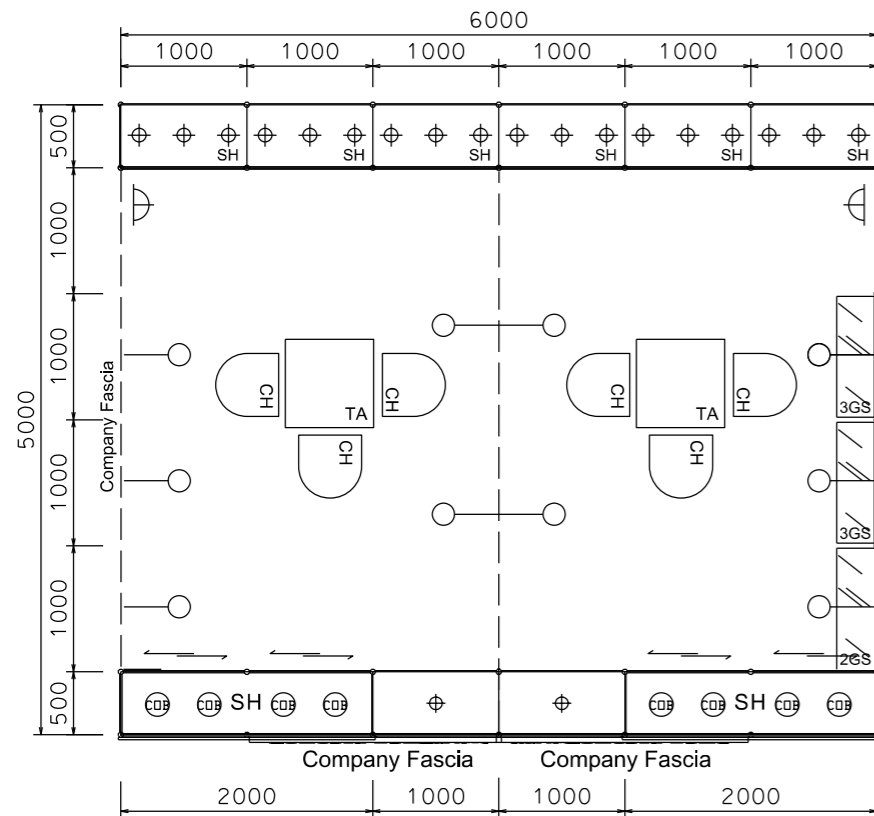


PLAN

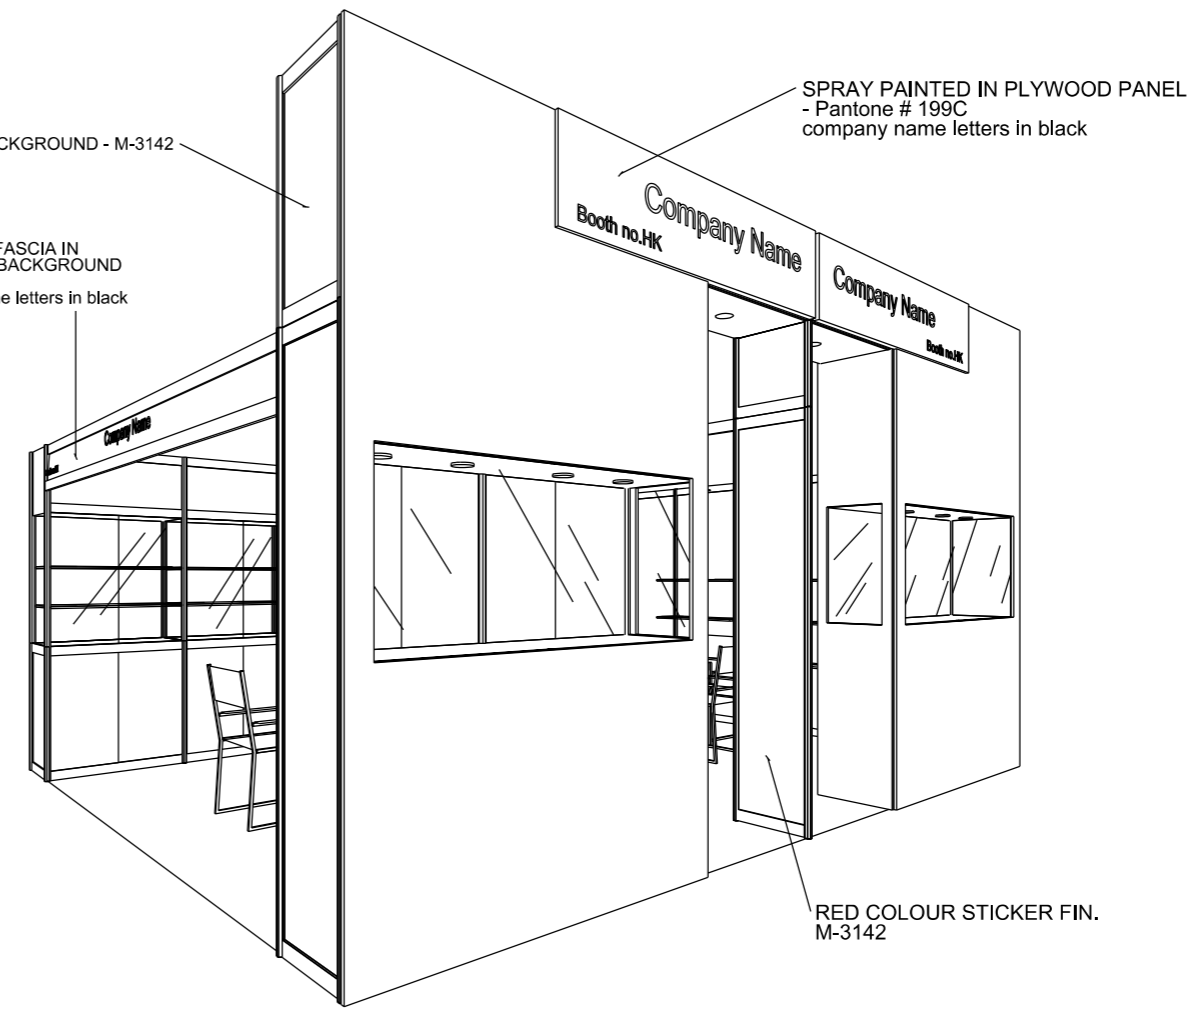

PERSPECTIVES N.T.S.

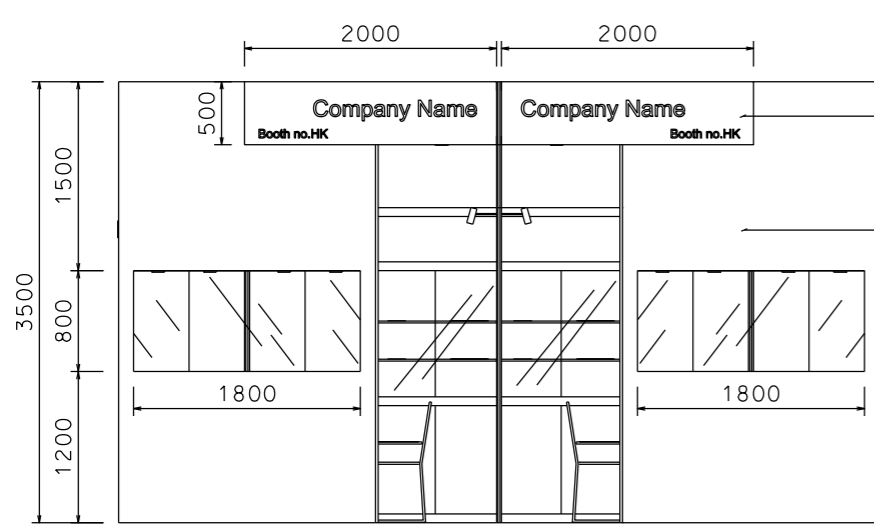

FRONT ELEVATION

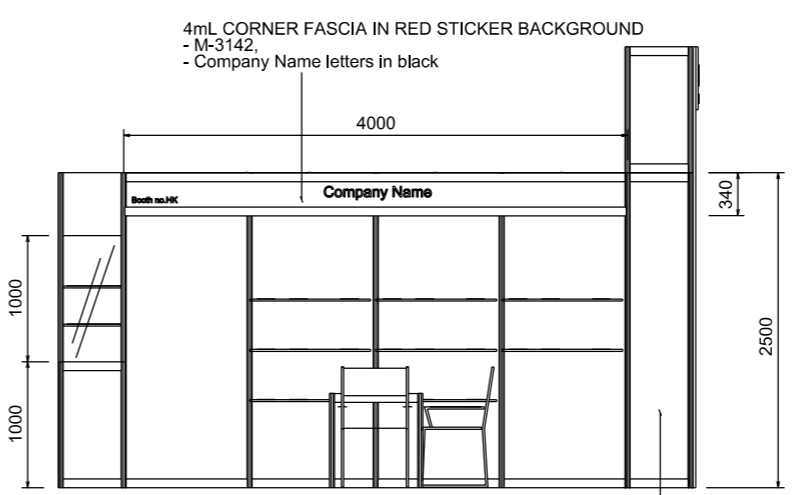

LEFT ELEVATION

| BOOTH SPECIFICATION | | QTY |
|---------------------|--|-----|
| | Tall showcase with 3 x 7W LED downlight & 2 layer glass shelves & glass door, cabinet underneath (1mW x 2.5mH x 0.5mD) | 6 |
| | Front tall showcase with 4 x 50W COB LIGHT (white light) (2mW x 0.5mD x 0.8mH) | 2 |
| | Glass shelf (flat) (1mL x 0.3mD) | 8 |
| | Square meeting table (0.7m X0.7m x 0.75mH) | 2 |
| | Black leather chair | 6 |
| | Longarmed spotlight w/. 13W LED lamp (yellow) | 10 |
| | 7W LED downlight | 2 |
| | 500w Square pin power socket | 2 |

SPRAY PAINTED IN PLYWOOD PANEL - Pantone # 199C company name letters in black

BLACK COLOUR SPRAY PAINTED FIN. ON PLYWOOD PANEL

4mL CORNER FASCIA IN RED STICKER BACKGROUND - M-3142, - Company Name letters in black

STICKER BACKGROUND - M-3142

FILE PATH - \$FILEL\$



NOTES UNLESS OTHERWISE SPECIFIED ALL DIMENSIONS ARE IN MM.

.....

.....

.....

REVISION
06/07/2012
28/05/2015
06-05-2019
31-12-2021

DATE: 06-05-2019
SCALE: 1 : 60 (A3)
DRAWN BY: ..
CHECKED BY:


TITLE
Premium Booth
WJ-C-30 (6x5)
L CORNER

PROJECT
PREMIUM BOOTH
6m x 5m
L-corner
DATE: XXXXXXXX


SHEET
WJ-C06B

Premium Booth 6mW x 5mD Right Corner Booth


WJ-C-30_R Cnr
6mW x 5mD x 3.5mH

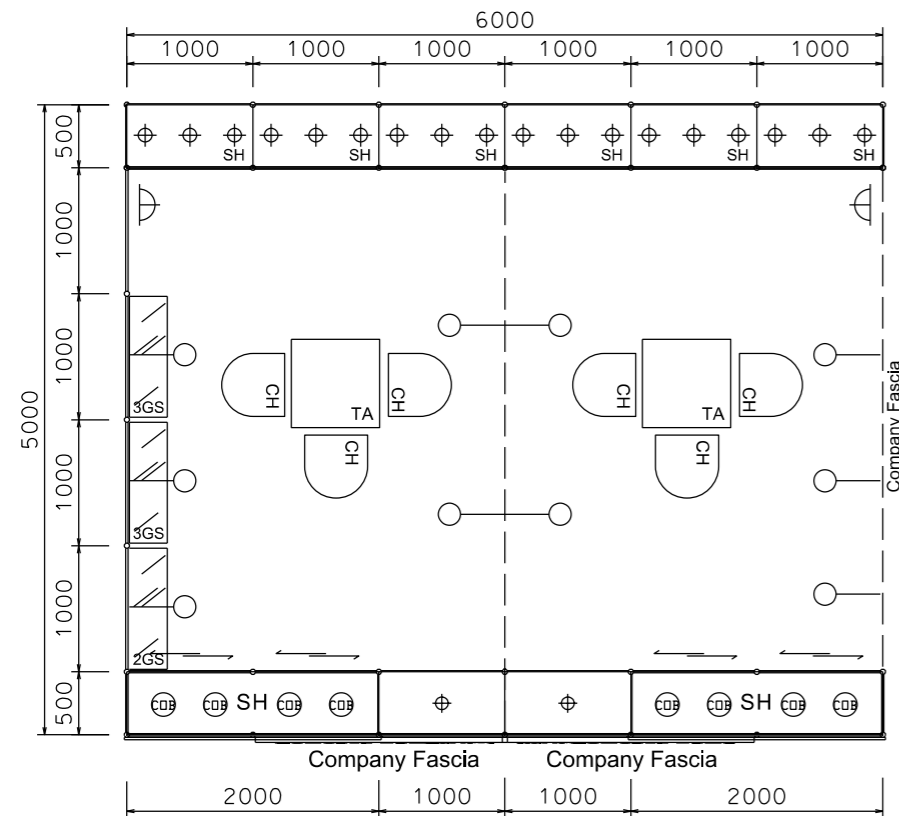

PLAN

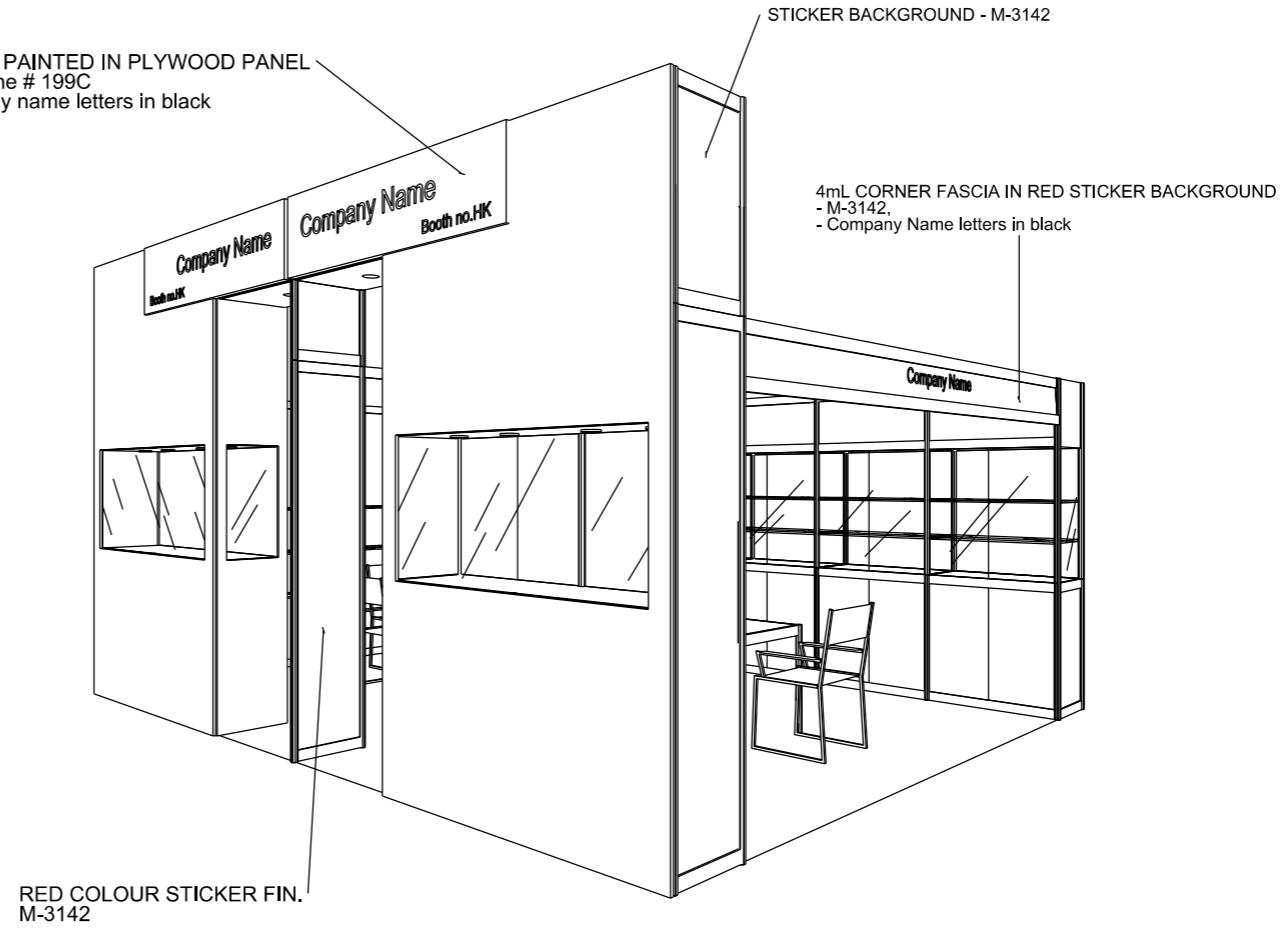


PERSPECTIVES N.T.S

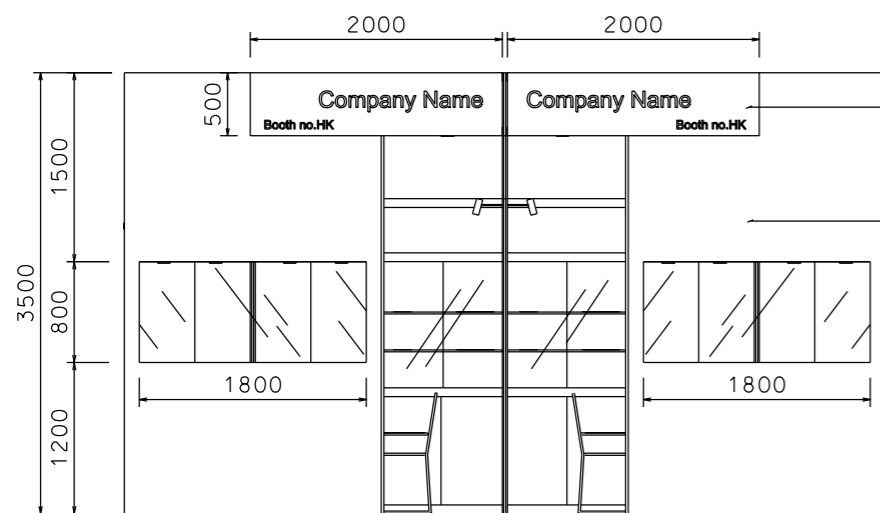

FRONT ELEVATION

SPRAY PAINTED IN PLYWOOD PANEL
- Pantone # 199C
company name letters in black

BLACK COLOUR SPRAY PAINTED FIN.
ON PLYWOOD PANEL

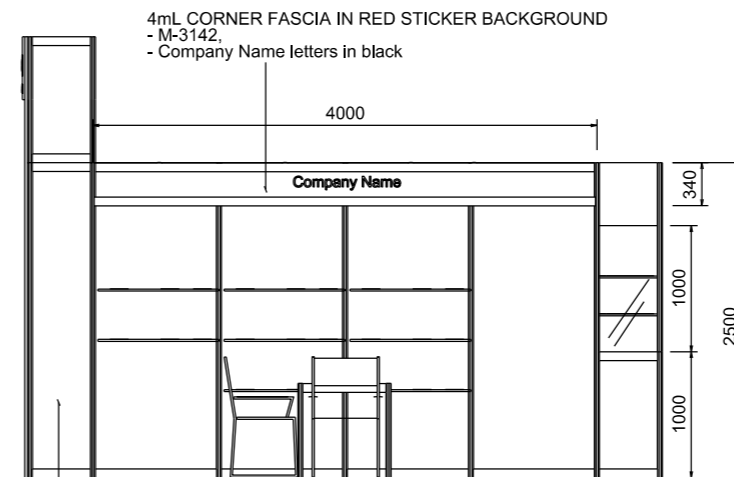

RIGHT ELEVATION

| BOOTH SPECIFICATION | | QTY |
|---------------------|--|-----|
| | Tall showcase with 3 x 7W LED downlight & 2 layer glass shelves & glass door, cabinet underneath (1mW x 2.5mH x 0.5mD) | 6 |
| | Front tall showcase with 4 x 50W COB LIGHT (white light) (2mW x 0.5mD x 0.8mH) | 2 |
| | Glass shelf (flat) (1mL x 0.3mD) | 8 |
| | Square meeting table (0.7m X0.7m x 0.75mH) | 2 |
| | Black leather chair | 6 |
| | Longarmed spotlight w/. 13W LED lamp (yellow) | 10 |
| | 7W LED downlight | 2 |
| | 500w Square pin power socket | 2 |

FILE PATH - \$FILES\$



NOTES UNLESS OTHERWISE SPECIFIED ALL DIMENSIONS ARE IN MM.

.....
.....
.....

REVISION
06/07/2012
28/05/2015
06-05-2019
31-12-2021

DATE: 06-05-2019
SCALE: 1 : 60 (A3)
DRAWN BY: ..
CHECKED BY:

TITLE
Premium Booth
WJ-C-30 (6x5)
R CORNER

PROJECT
PREMIUM BOOTH
6m x 5m
R-corner
DATE: XXXXXXXX

SHEET

WJ-C06A