



# Premium Booth 3mW x 5mD One side open

WJ-A-15 - 3mW x 5mD x 3.5mH

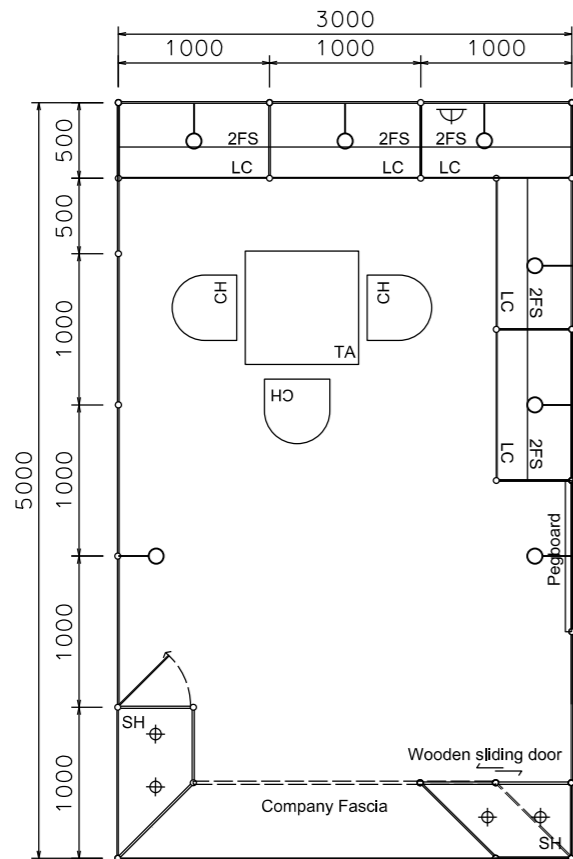


PLAN

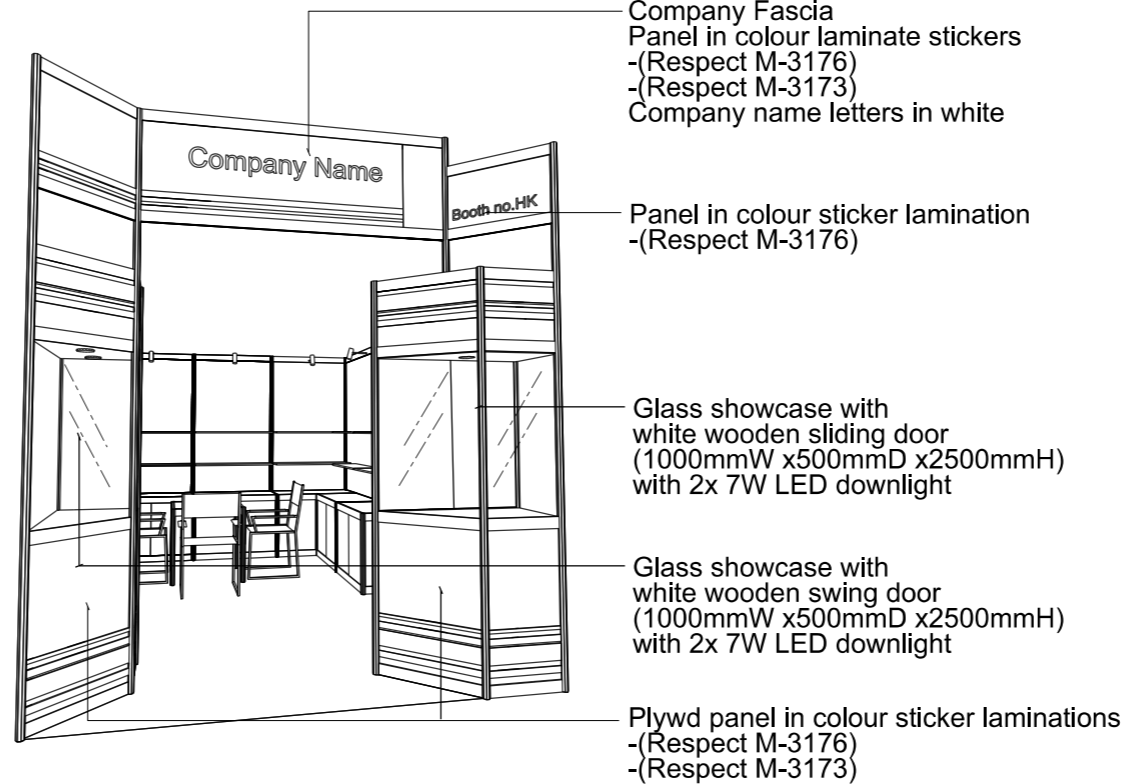

PERSPECTIVE N.T.S.



COLOUR PERSPECTIVE N.T.S.

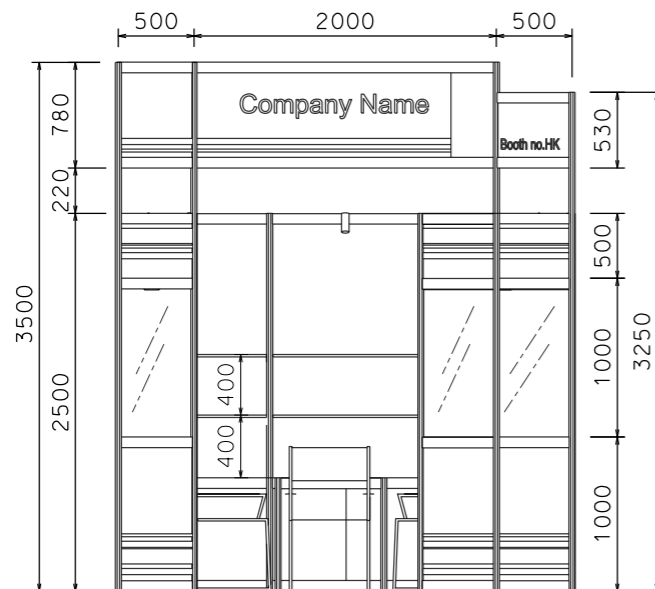

FRONT ELEVATION

BOOTH SPECIFICATION		QTY
	Front glass showcase in sticker lamination with white wooden swing door. 2 x 7W LED downlight (1mW x 0.5mD x 2.5mH)	1
	Front glass showcase in sticker lamination with white wooden sliding doors. 2 x 7W LED downlight (1mW x 0.5mD x 2.5mH)	1
	Lockable cabinet (1mL x 0.5mD x 0.75mH)	5
	Wooden shelf (flat) (1mL x 0.3mD)	10
	Pegboard with 30 hooks (1mW x 2.5mH)	1
	Square meeting table (0.7m X 0.7m x 0.75mH)	1
	Black leather chair	3
	Longarmed spotlight w/. 13W LED lamp (yellow)	7
	500w Square pin power socket	1

FILE PATH - \\10.10.8.25\Structure\_Permanent\_Data\Local Fair Premium Booth 2011\WJ-A layout\WJ-A-2dLayout.dgn



NOTES UNLESS OTHERWISE SPECIFIED ALL DIMENSIONS ARE IN MM.

.....  
.....  
.....

.....  
.....  
.....

REVISION  
15-06-2009  
23-10-2009  
20-01-2010  
15-05-2015  
03-05-2019  
31-12-2021

DATE: 03-05-2019  
SCALE: 1 : 50 (A3)  
DRAWN BY: ..  
CHECKED BY: .....


TITLE  
Premium Booth  
WJ-A-15

PROJECT  
PREMIUM BOOTH  
3m x 5m  
DATE: XXXXXXXX


SHEET  
WJ-A03

# Premium Booth 3mW x 5mD Right Corner Booth


WJ-A-15-R\_Cnr - 3mW x 5mD x 3.5mH

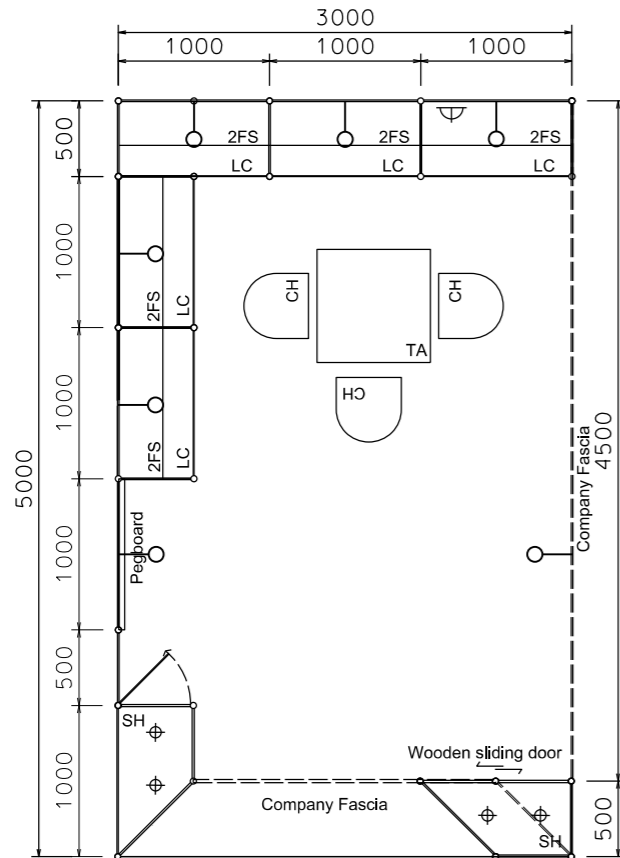


PLAN

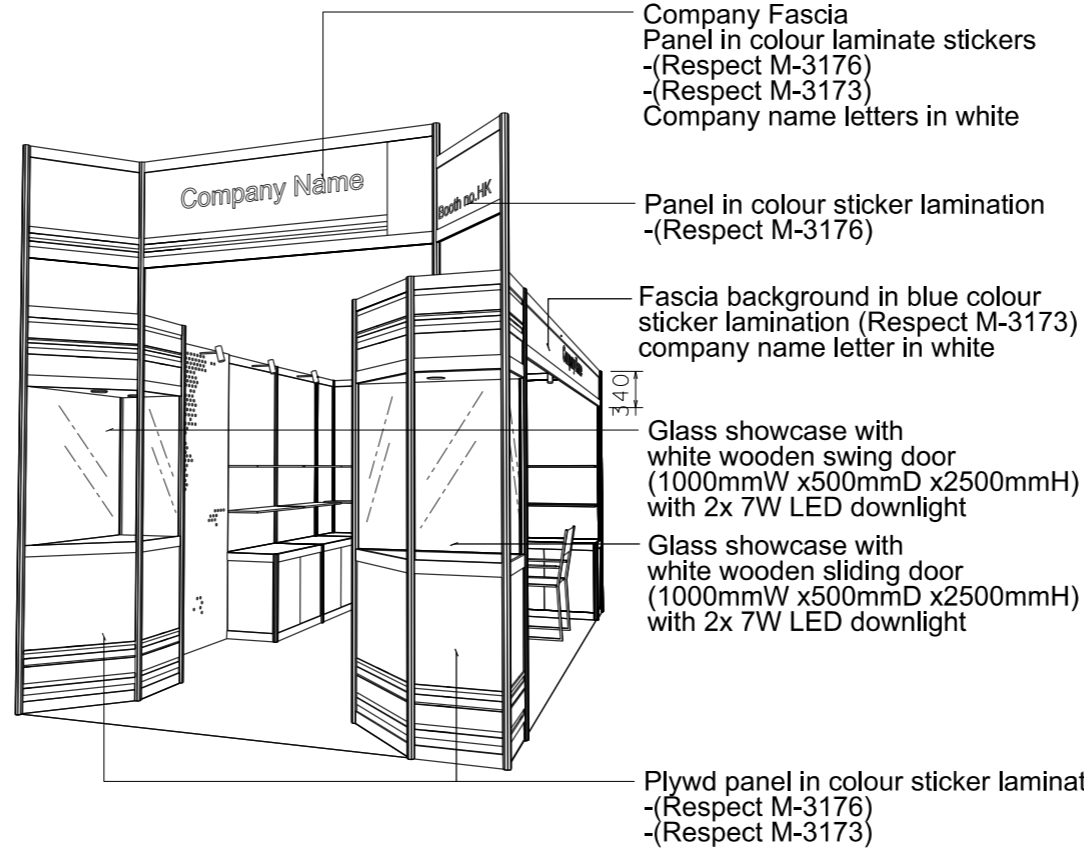

PERSPECTIVE N.T.S

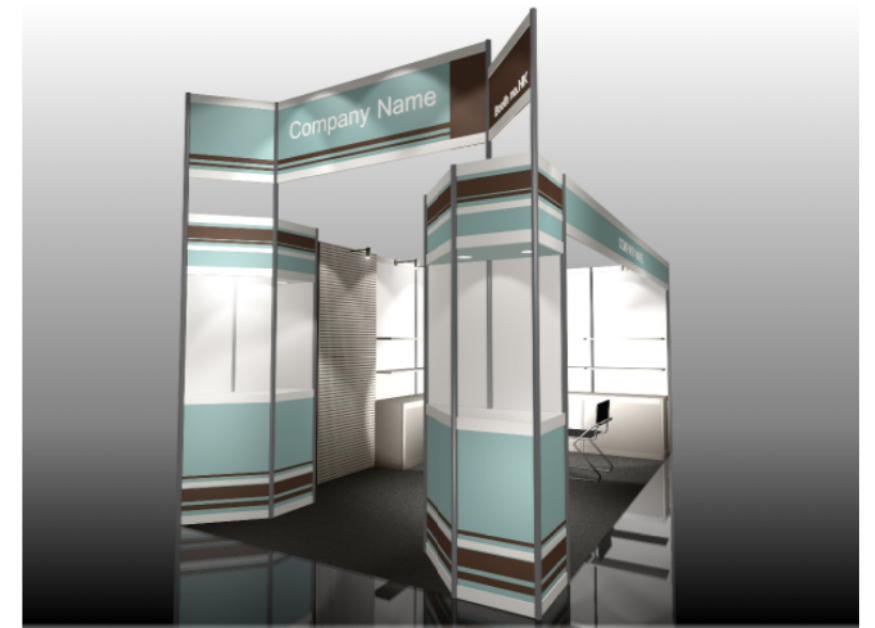

COLOUR PERSPECTIVE N.T.S

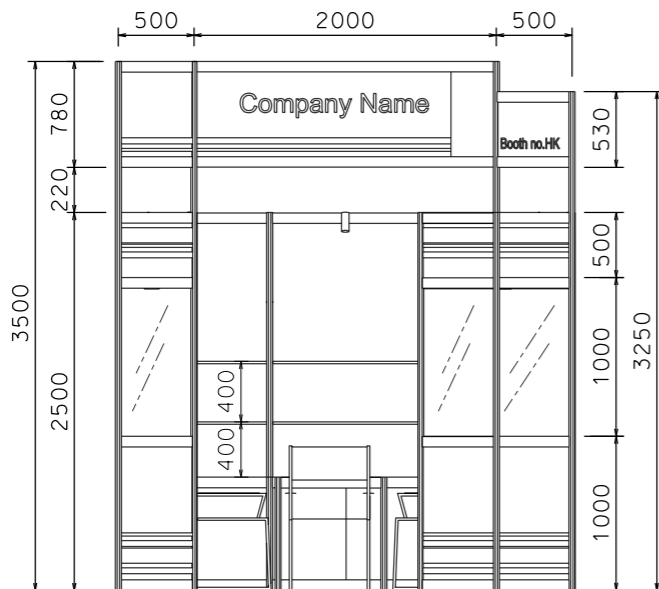

FRONT ELEVATION

BOOTH SPECIFICATION		QTY
	Front glass showcase in sticker lamination with white wooden swing door. 2 x 7W LED downlight (1M W x 0.5mD x 2.5M H)	1
	Front glass showcase in sticker lamination with white wooden sliding doors. 2 x 7W LED downlight (1M W x 0.5mD x 2.5M H)	1
	Lockable cabinet (1mL x 0.5mD x 0.75mH)	5
	Wooden shelf (flat) (1mL x 0.3mD)	10
	Pegboard with 30 hooks (1mW x 2.5mH)	1
	Square meeting table (0.7m X0.7m x 0.75mH)	1
	Black leather chair	3
	Longarmed spotlight w/. 13W LED lamp (yellow)	7
	500w Square pin power socket	1

FILE PATH - \\10.10.8.25\Structure\_Permanent\_Data\Local\_Fair\_Premium\_Booth\_2011\WJ-A layout\WJ-A-2dLayout.dgn



NOTES UNLESS OTHERWISE SPECIFIED ALL DIMENSIONS ARE IN MM.

.....  
 .....  
 .....

REVISION  
 14-10-2009  
 23-10-2009  
 06-11-2009  
 20-01-2010  
 15-05-2015  
 03-05-2019  
 31-12-2021

DATE: 03-05-2019  
 SCALE: 1 : 50 (A3)  
 DRAWN BY: ..  
 CHECKED BY: .....


TITLE  
 Premium Booth  
 WJ-A-15  
 R-Corner

PROJECT  
 PREMIUM BOOTH  
 3m x 5m  
 Corner  
 DATE: XXXXXXXX


SHEET  
 WJ-A03a

# Premium Booth 3mW x 5mD Left Corner Booth

WJ-A-15-L\_Cnr - 3mW x 5mD x 3.5mH

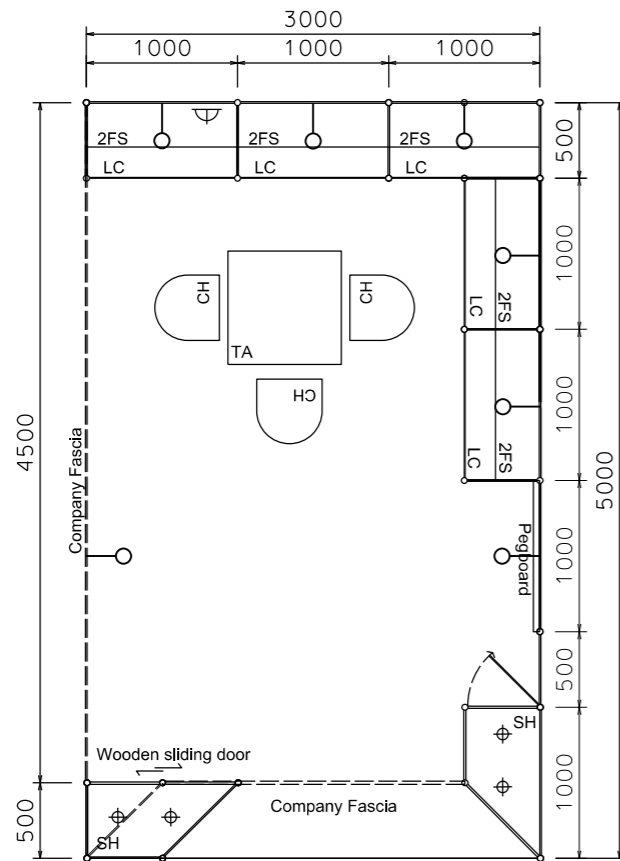


PLAN

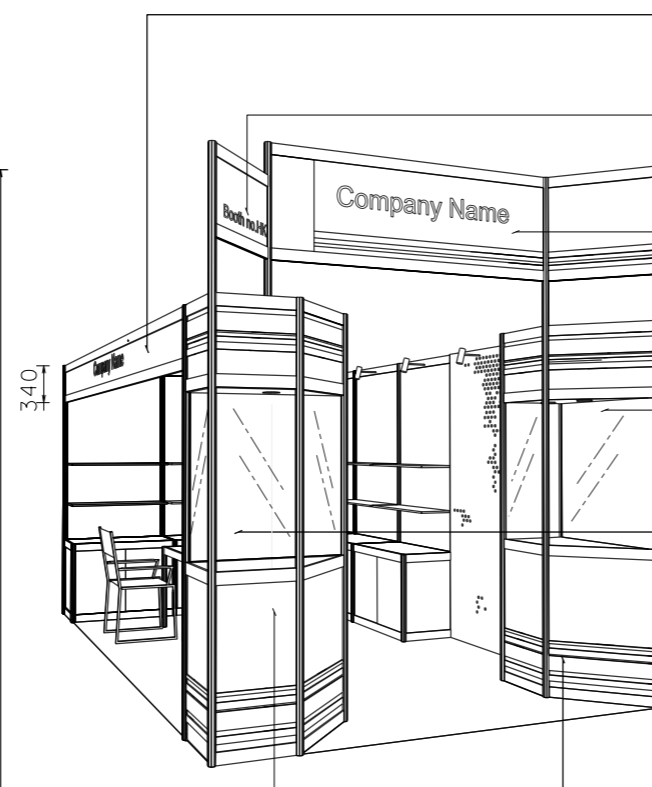


PERSPECTIVE N.T.S

- Fascia background in blue colour sticker lamination (Respect M-3173) company name letter in white
- Panel in colour sticker lamination -(Respect M-3176)
- Company Fascia Panel in colour laminate stickers -(Respect M-3176) -(Respect M-3173) Company name letters in white
- Glass showcase with white wooden swing door (1000mmW x500mmD x2500mmH) with 2x 7W LED downlight
- Glass showcase with white wooden sliding door (1000mmW x500mmD x2500mmH) with 2x 7W LED downlight
- Plywd panel in colour sticker laminations -(Respect M-3176) -(Respect M-3173)

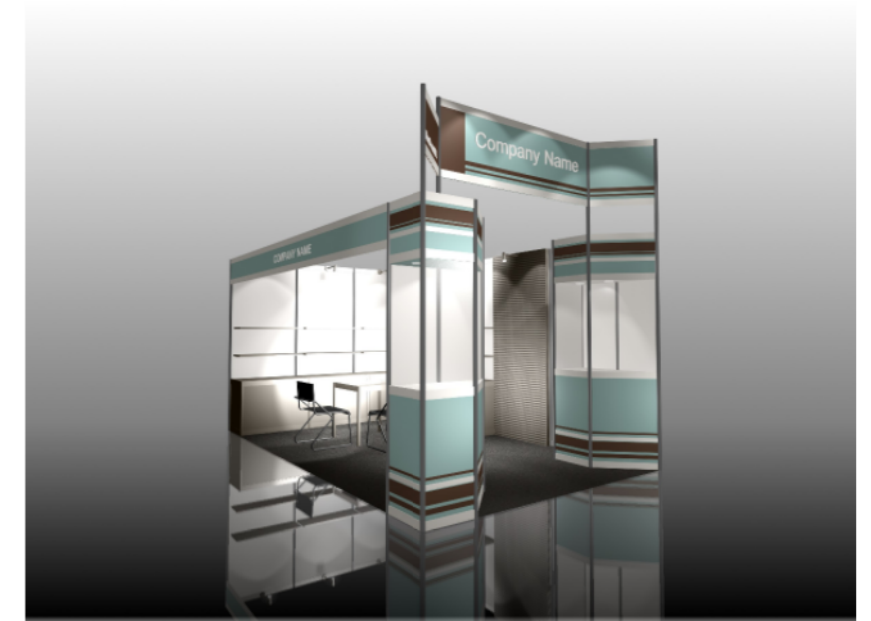

COLOUR PERSPECTIVE N.T.S

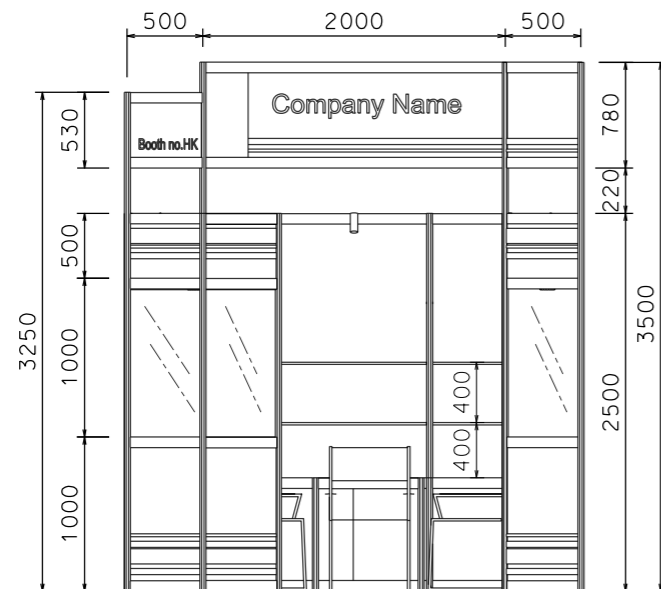

FRONT ELEVATION

BOOTH SPECIFICATION		QTY
	Front glass showcase in sticker lamination with white wooden swing door. 2 x 7W LED downlight (1M W x 0.5mD x 2.5M H)	1
	Front glass showcase in sticker lamination with white wooden sliding doors. 2 x 7W LED downlight (1M W x 0.5mD x 2.5M H)	1
	Lockable cabinet (1mL x 0.5mD x 0.75mH)	5
	Wooden shelf (flat) (1mL x 0.3mD)	10
	Pegboard with 30 hooks (1mW x 2.5mH)	1
	Square meeting table (0.7m X0.7m x 0.75mH)	1
	Black leather chair	3
	Longarmed spotlight w/. 13W LED lamp (yellow)	7
	500w Square pin power socket	1

FILE PATH - \\10.10.8.25\Structure\_Permanent\_Data\Local Fair Premium Booth 2011\WJ-A layout\WJ-A-2dLayout.dgn



**NOTES** UNLESS OTHERWISE SPECIFIED ALL DIMENSIONS ARE IN MM.

.....  
 .....  
 .....

**REVISION**  
 14-10-2009  
 23-10-2009  
 30-10-2009  
 20-01-2010  
 15-05-2015  
 03-05-2019  
 31-12-2021

**DATE:** 03-05-2019  
**SCALE:** 1 : 50 (A3)  
**DRAWN BY:** ..  
**CHECKED BY:** .....

**TITLE**  
 Premium Booth  
 WJ-A-15  
 L-Corner

**PROJECT**  
 PREMIUM BOOTH  
 3m x 5m  
 Corner  
 DATE: XXXXXXXX

SHEET

WJ-A03b