



# Premium Booth 6mW x 5mD One side open


WJ-A-30 - 6mW x 5mD x 3.5mH

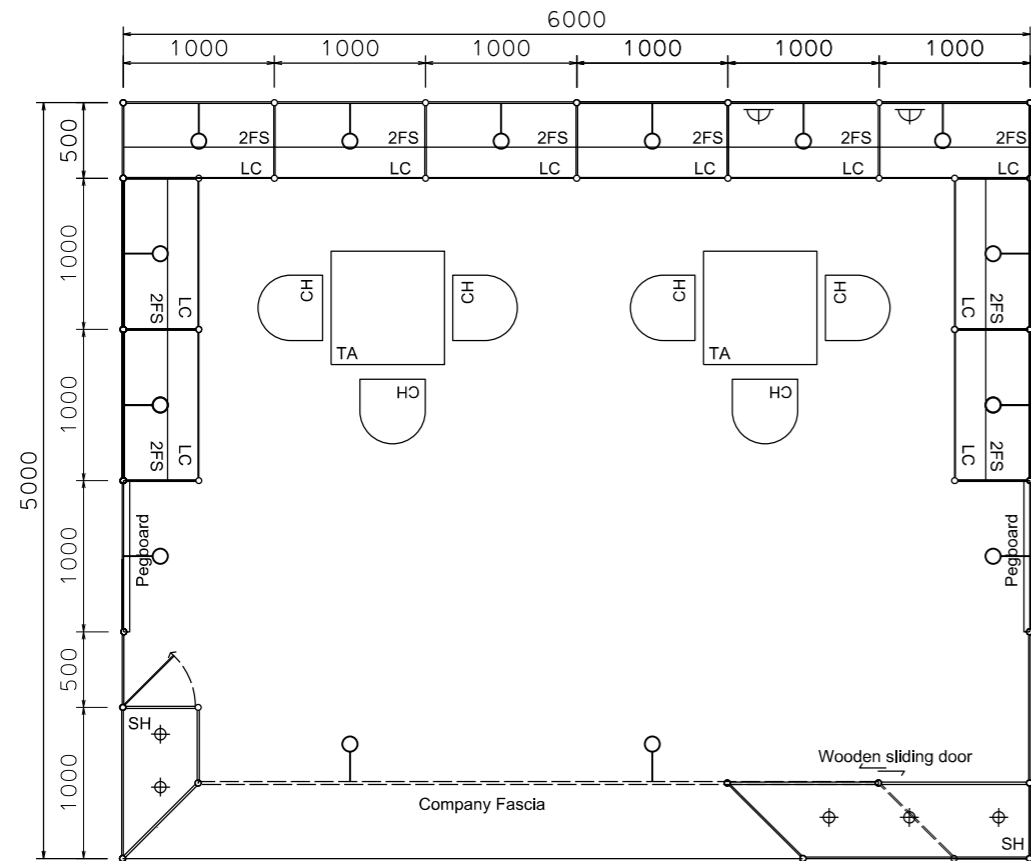

PLAN

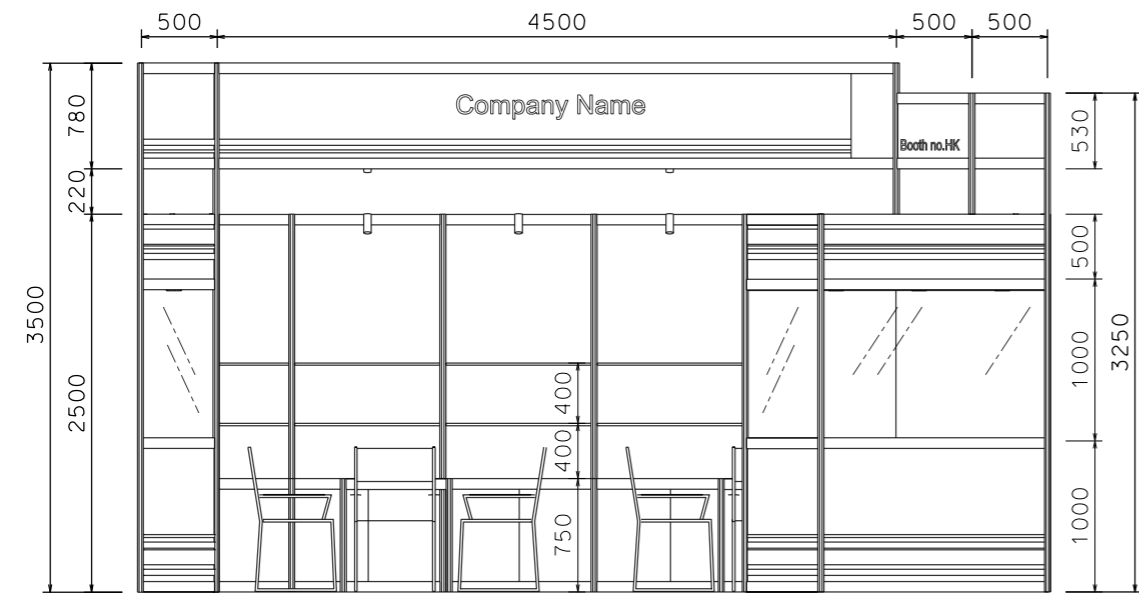

FRONT ELEVATION

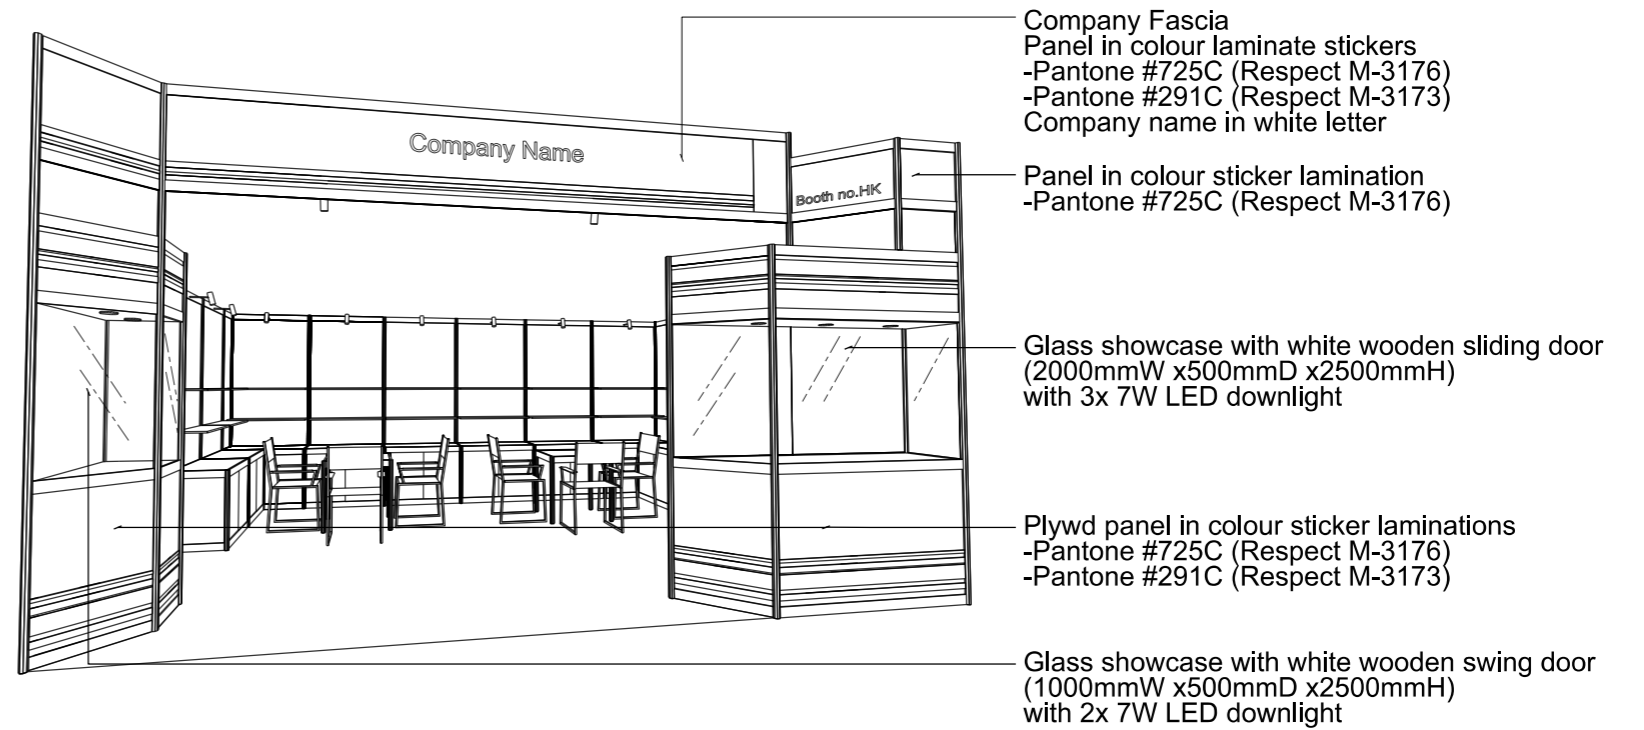

PERSPECTIVE N.T.S

- Company Fascia  
Panel in colour laminate stickers  
-Pantone #725C (Respect M-3176)  
-Pantone #291C (Respect M-3173)  
Company name in white letter
- Panel in colour sticker lamination  
-Pantone #725C (Respect M-3176)
- Glass showcase with white wooden sliding door  
(2000mmW x 500mmD x 2500mmH)  
with 3x 7W LED downlight
- Plywd panel in colour sticker laminations  
-Pantone #725C (Respect M-3176)  
-Pantone #291C (Respect M-3173)
- Glass showcase with white wooden swing door  
(1000mmW x 500mmD x 2500mmH)  
with 2x 7W LED downlight

BOOTH SPECIFICATION		QTY
	Front glass showcase in sticker lamination with white wooden swing door. 2 x 7W LED downlight (1M W x 0.5mD x 2.5M H)	1
	Front glass showcase in sticker lamination with white wooden sliding doors. 3 x 7W LED downlight (2M W x 0.5mD x 2.5M H)	1
	Lockable cabinet (1mL x 0.5mD x 0.75mH)	10
	Wooden shelf (flat) (1mL x 0.3mD)	20
	Pegboard with 30 hooks (1mW x 2.5mH)	2
	Square meeting table (0.7m X 0.7m x 0.75mH)	2
	Black leather chair	6
	Longarmed spotlight w/. 13W LED lamp (yellow)	14
	500w Square pin power socket	2

FILE PATH - L:\Local Fair Premium Booth 2011\WJ\WJ-A layout\WJ-A-2dlayout.dgn



**NOTES** UNLESS OTHERWISE SPECIFIED ALL DIMENSIONS ARE IN MM.

.....  
 .....  
 .....

REVISION  
 15-05-2015  
 16-06-2016  
 03-05-2019  
 31-12-2021

DATE: 03-05-2019  
 SCALE: 1 : 50 (A3)  
 DRAWN BY: ..  
 CHECKED BY: .....


TITLE  
 Premium Booth  
 WJ-A-30

PROJECT  
 PREMIUM BOOTH  
 6m x 5m  
 DATE: XXXXXXXX


SHEET  
 WJ-A-06

# Premium Booth 6mW x 5mD Right Corner Booth


WJ-A-30-R\_Cnr - 6mW x 5mD x 3.5mH

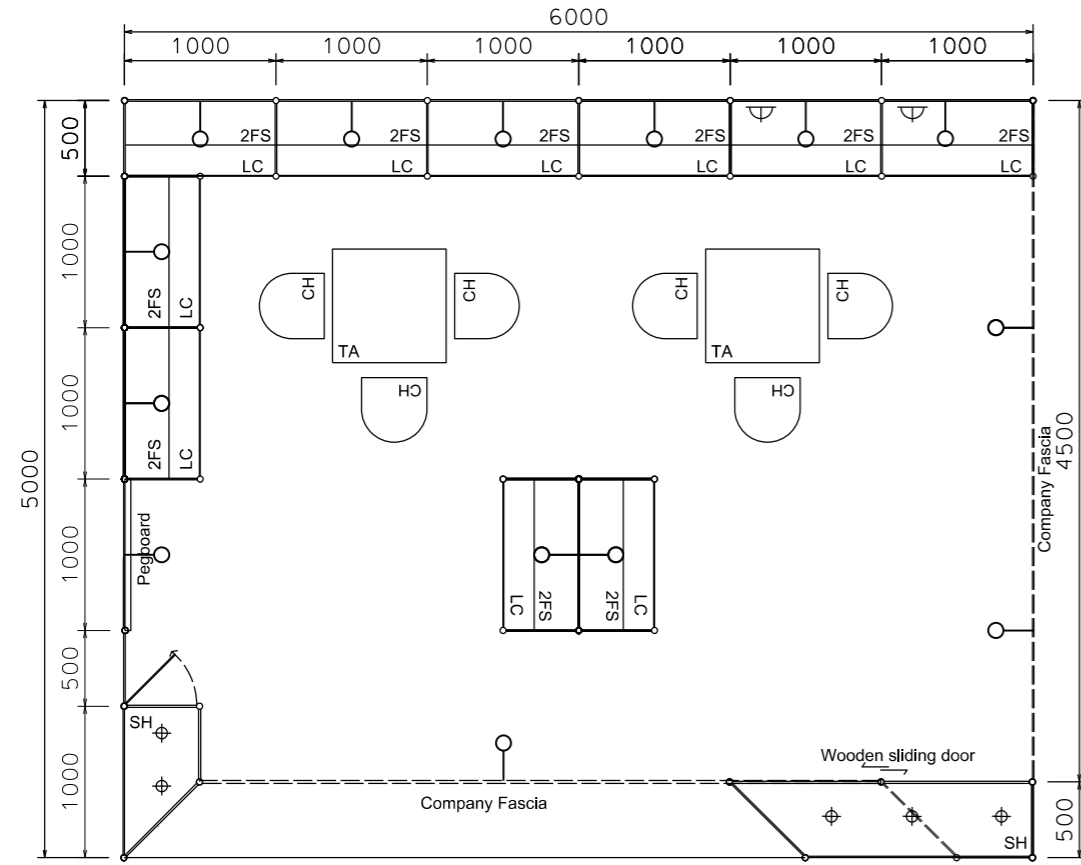

PLAN

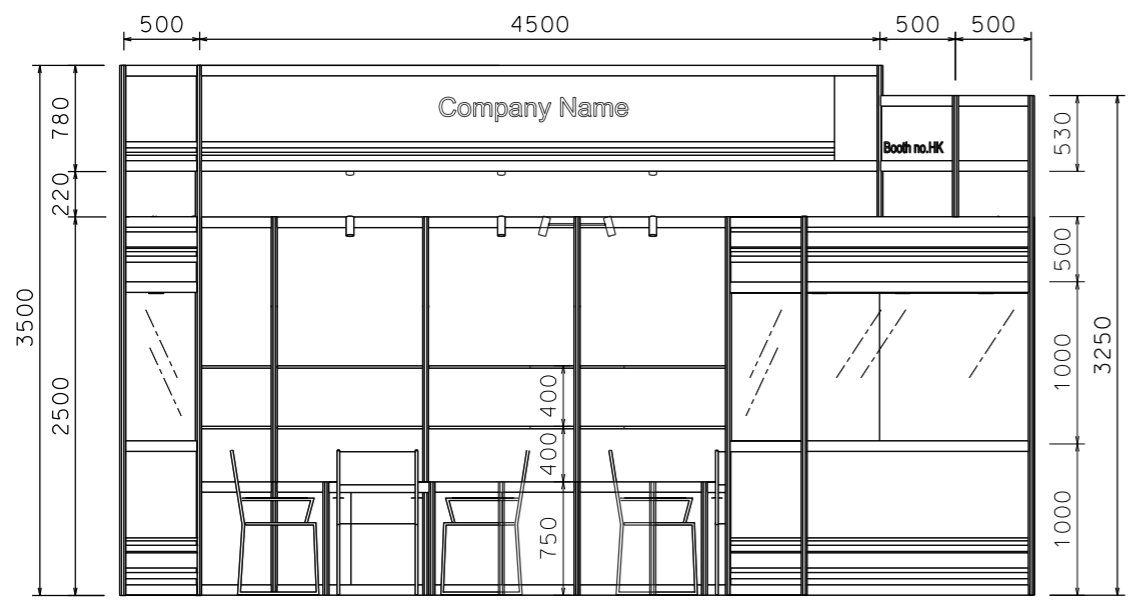

FRONT ELEVATION

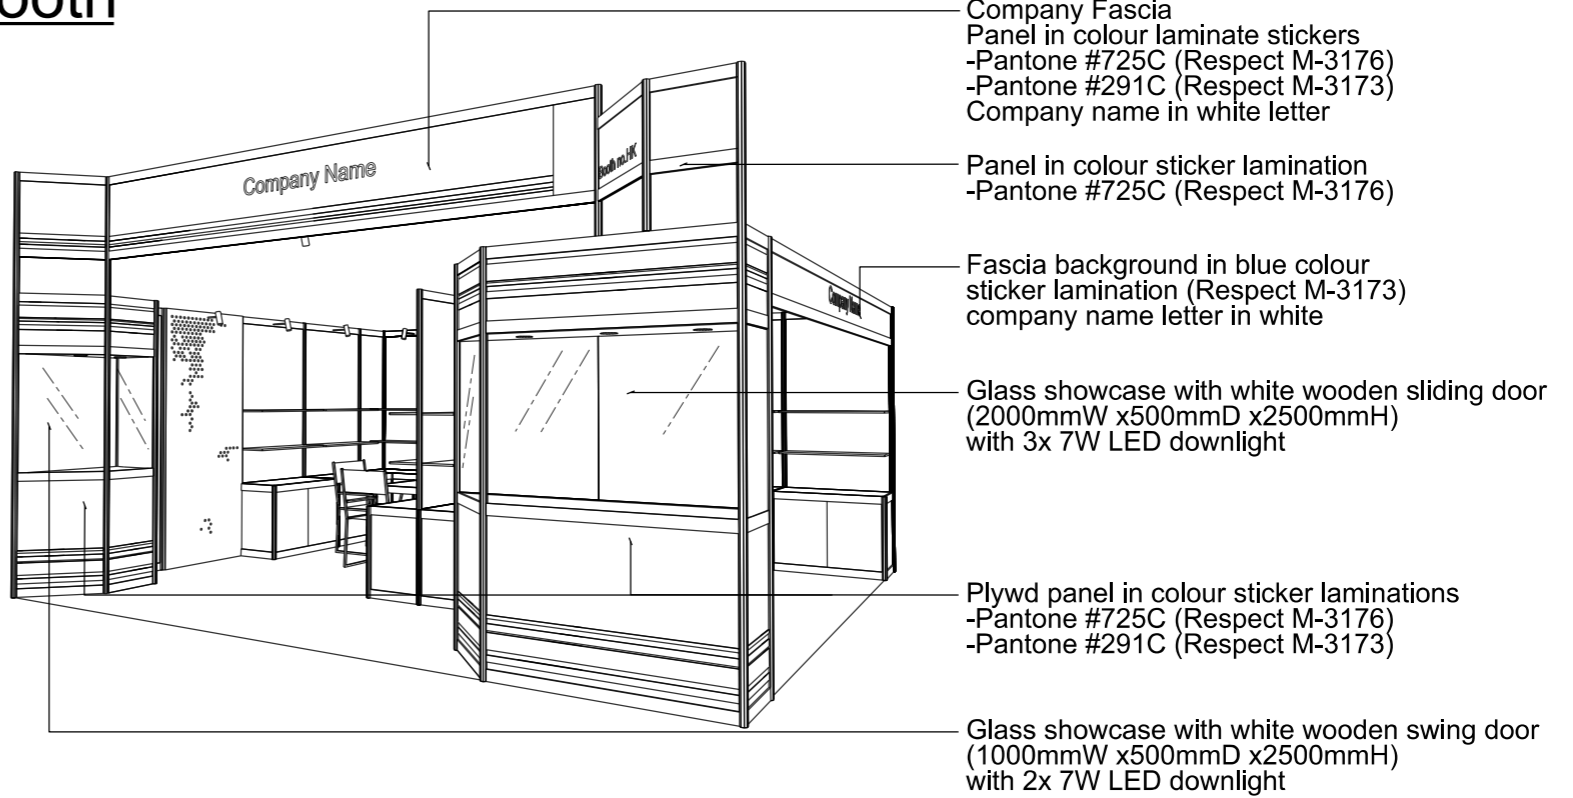

PERSPECTIVE N.T.S

BOOTH SPECIFICATION		QTY
	Front glass showcase in sticker lamination with white wooden swing door. 2 x 7W LED downlight (1M W x 0.5mD x 2.5M H)	1
	Front glass showcase in sticker lamination with white wooden sliding doors. 3 x 7W LED downlight (2M W x 0.5mD x 2.5M H)	1
	Lockable cabinet (1mL x 0.5mD x 0.75mH)	10
	Wooden shelf (flat) (1mL x 0.3mD)	20
	Pegboard with 30 hooks (1mW x 2.5mH)	1
	Square meeting table (0.7m X0.7m x 0.75mH)	2
	Black leather chair	6
	Longarmed spotlight w/. 13W LED lamp (yellow)	14
	500w Square pin power socket	2

FILE PATH - L:\Local Fair Premium Booth 2019\WJ-A layout\WJ-A-2dlayout.dgn



NOTES UNLESS OTHERWISE SPECIFIED ALL DIMENSIONS ARE IN MM.	
.....	.....
.....	.....
.....	.....

REVISION
18-05-2015
15-06-2016
03-05-2019
31-12-2021

DATE:	03-05-2019
SCALE:	1 : 50 (A3)
DRAWN BY:	..
CHECKED BY:	.....


TITLE
Premium Booth WJ-A-30 R-Corner

PROJECT
PREMIUM BOOTH 6m x 5m Corner
DATE: XXXXXXXX


SHEET  
WJ-A06a

# Premium Booth 6mW x 5mD Left Corner Booth


WJ-A-30-L\_Cnr - 6mW x 5mD x 3.5mH

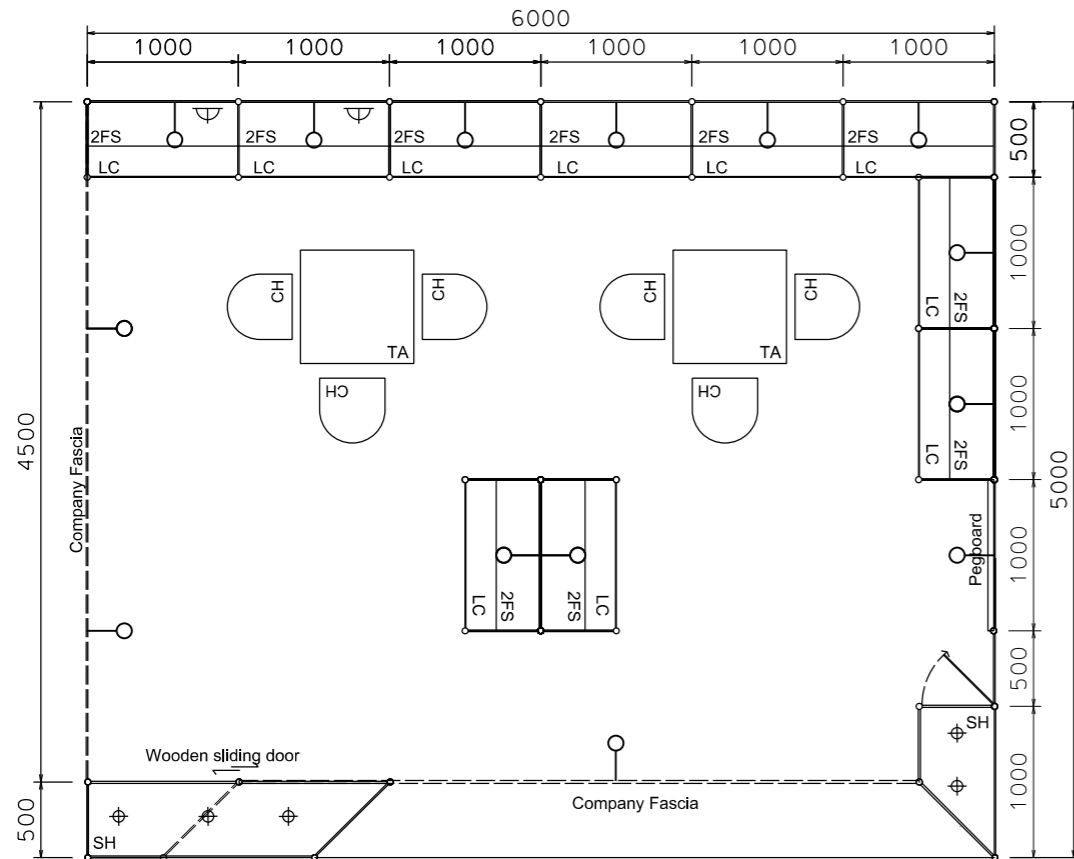

PLAN

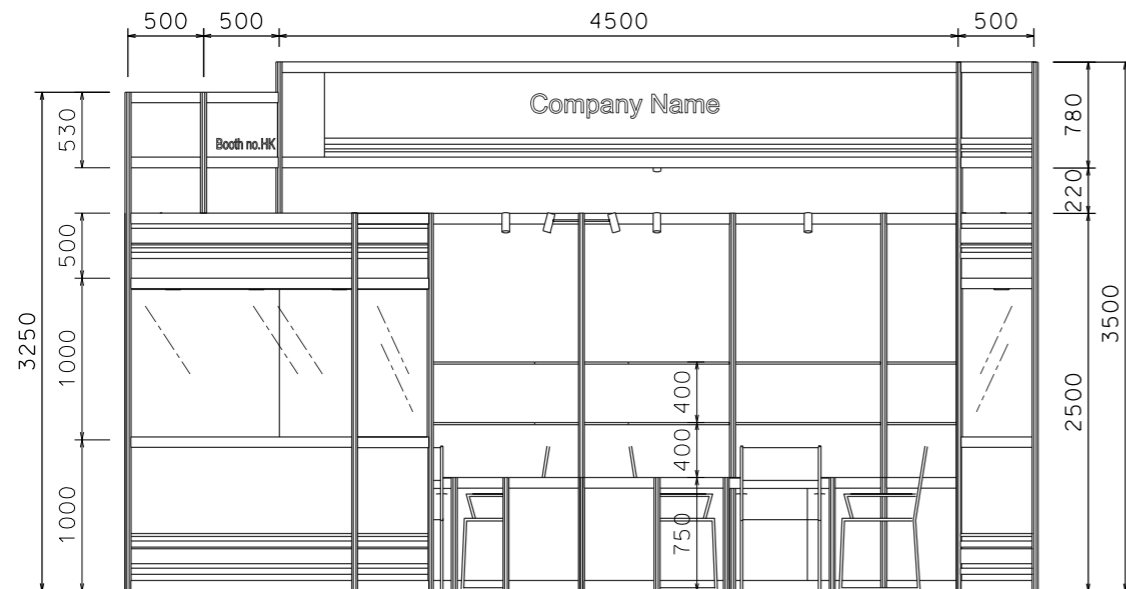

FRONT ELEVATION

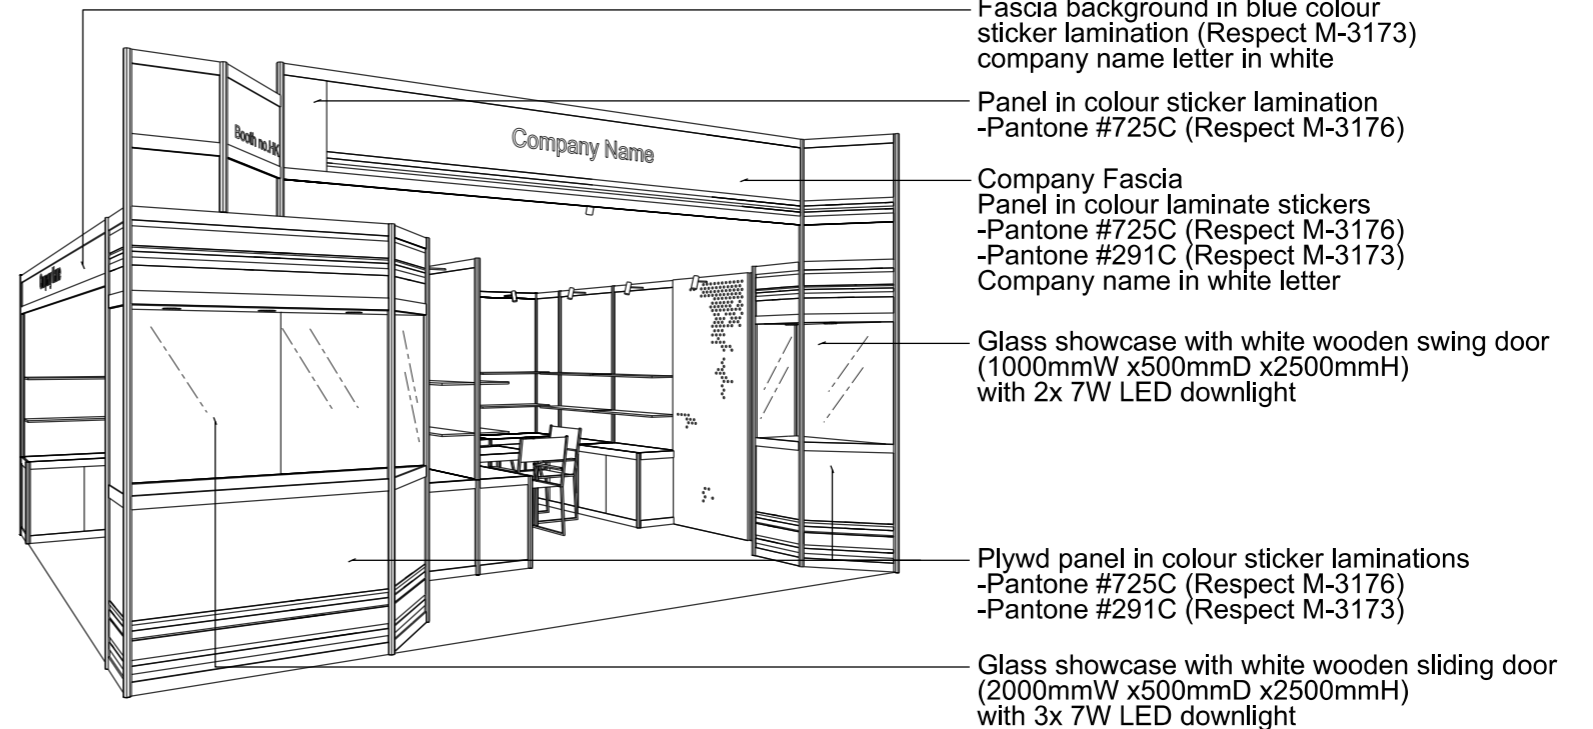

PERSPECTIVE N.T.S.

- Fascia background in blue colour sticker lamination (Respect M-3173) company name letter in white
- Panel in colour sticker lamination -Pantone #725C (Respect M-3176)
- Company Fascia Panel in colour laminate stickers -Pantone #725C (Respect M-3176) -Pantone #291C (Respect M-3173) Company name in white letter
- Glass showcase with white wooden swing door (1000mmW x500mmD x2500mmH) with 2x 7W LED downlight
- Plywd panel in colour sticker laminations -Pantone #725C (Respect M-3176) -Pantone #291C (Respect M-3173)
- Glass showcase with white wooden sliding door (2000mmW x500mmD x2500mmH) with 3x 7W LED downlight

BOOTH SPECIFICATION		QTY
	Front glass showcase in sticker lamination with white wooden swing door. 2 x 7W LED downlight (1M W x 0.5mD x 2.5M H)	1
	Front glass showcase in sticker lamination with white wooden sliding doors. 3 x 7W LED downlight (2M W x 0.5mD x 2.5M H)	1
	Lockable cabinet (1mL x 0.5mD x 0.75mH)	10
	Wooden shelf (flat) (1mL x 0.3mD)	20
	Pegboard with 30 hooks (1mW x 2.5mH)	1
	Square meeting table (0.7m X0.7m x 0.75mH)	2
	Black leather chair	6
	Longarmed spotlight w/. 13W LED lamp (yellow)	14
	500w Square pin power socket	2

FILE PATH - L:\Local Fair Premium Booth 2011\WJ\WJ-A layout\WJ-A-2dlayout.dgn



**NOTES** UNLESS OTHERWISE SPECIFIED ALL DIMENSIONS ARE IN MM.

.....  
 .....  
 .....

**REVISION**  
 18-05-2015  
 15-06-2016  
 03-05-2019  
 31-12-2021

**DATE:** 03-05-2019  
**SCALE:** 1 : 50 (A3)  
**DRAWN BY:** ..  
**CHECKED BY:** .....

**TITLE**  
 Premium Booth  
 WJ-A-30  
 L-Corner

**PROJECT**  
 PREMIUM BOOTH  
 6m x 5m  
 Corner  
 DATE: XXXXXXXX

**SHEET**  
 WJ-A06b